


# CAPTAIN FATTY'S - 6489 CALLE REAL SUITE D

Front 592.5 sqF


SITE PLAN  
SCALE 1/100" = 1'

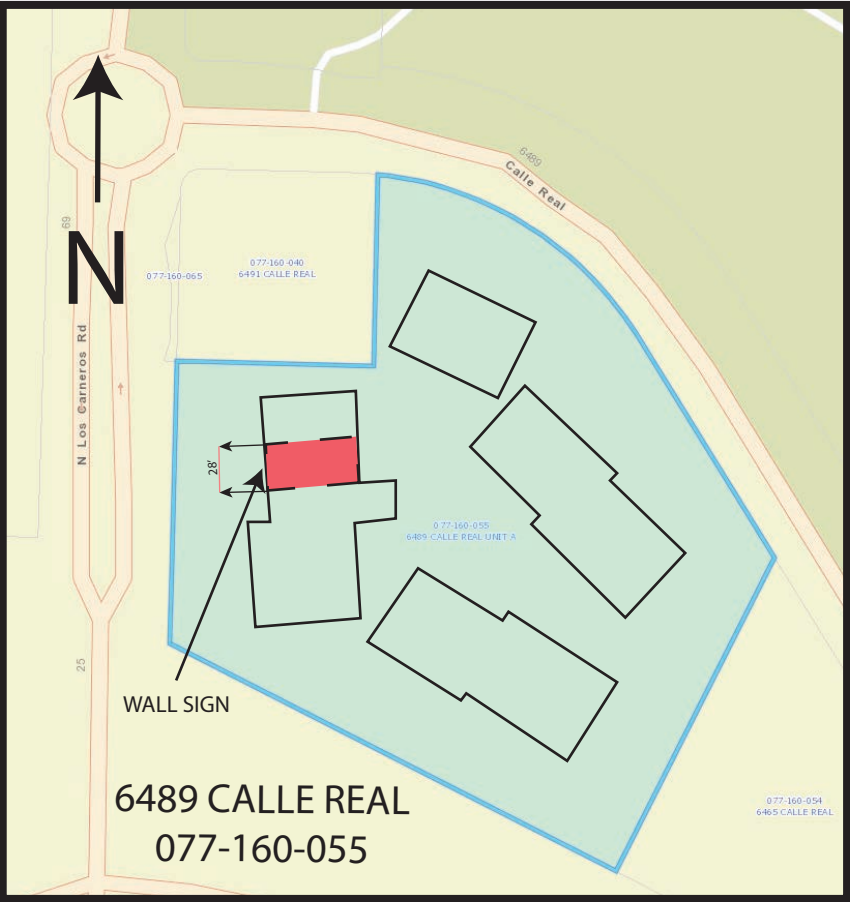

FRONT ELEVATION  
NORTH FACING SIDE  
SCALE 1/4" = 1'

KEY

BEAM

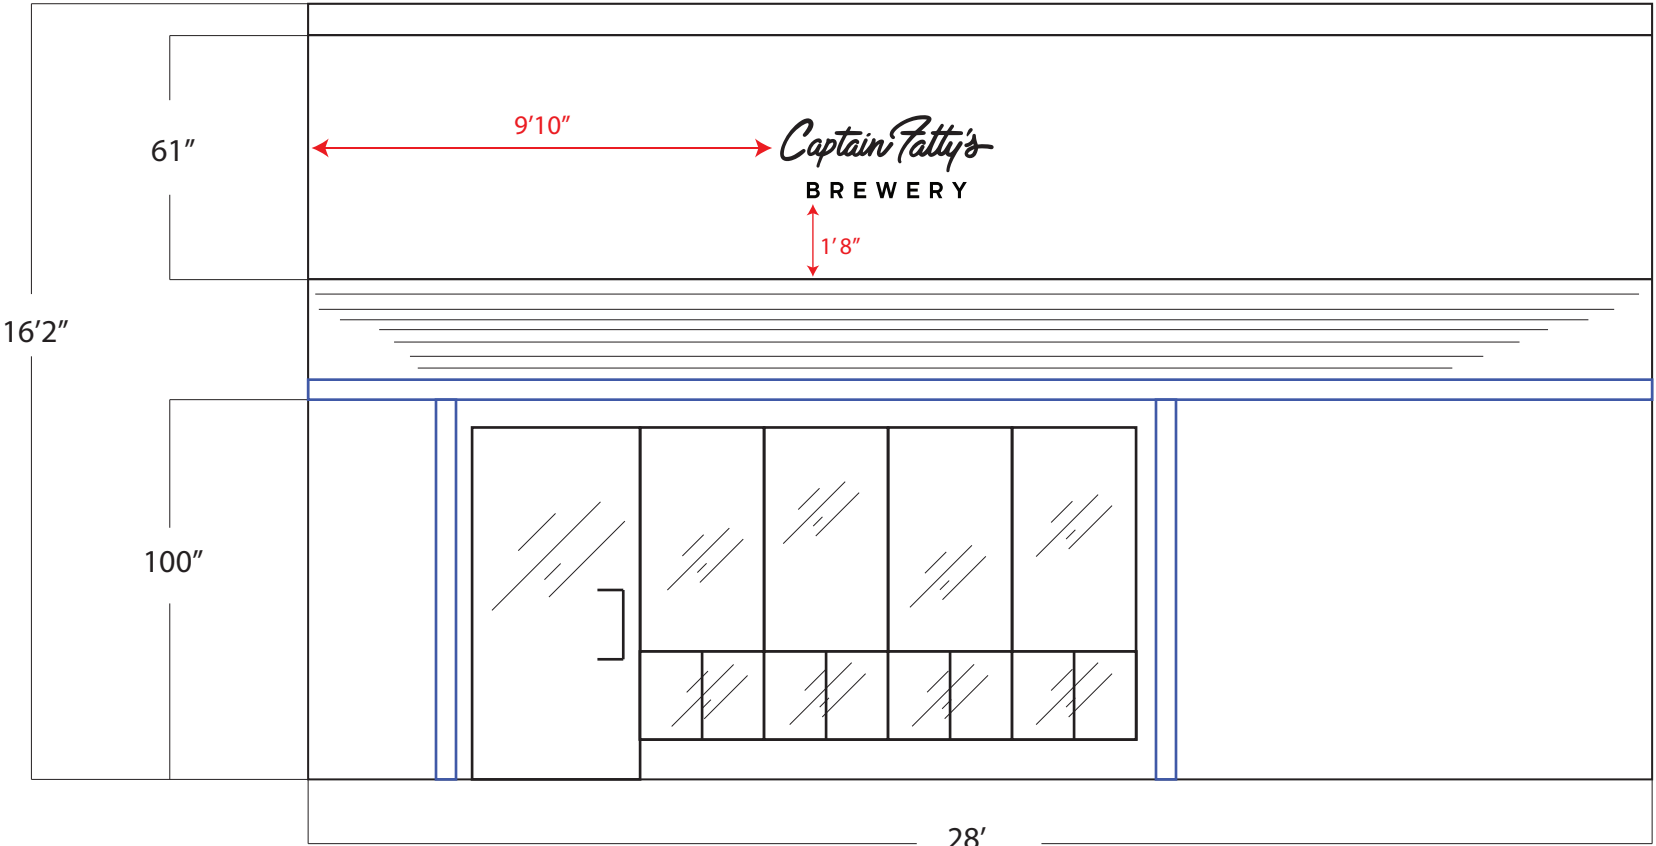

PROPERTY OWNER INFORMATION (Required)		
PROPERTY OWNER NAME		
Towbes		
MAILING ADDRESS		
6489 CALLE REAL SUITE D		
CITY	STATE	ZIP
GOLETA	CA	93117
NAME	SIGNATURE (must be)	
JENNIFER CARMONA	Jennifer Carmona	

These plans are the exclusive property of Goleta Signs and are the result of original work of it's employees. They are submitted to your company for the sole purpose of your consideration of whether to purchase form Goleta Signs, signs manufacture according to these plans. Distribution of exhibition of these plans to anyone other than employees of your company, or use of these plans to construct a sign similar to the ones embodied herein, is expressly forbidden. In the event that such event or exhibition occurs, Goleta Signs will charge \$1,500 in compensation for the time and effort in surveying, research and creation of plans.

CA LIC# 898330

Date:	12/13/21	Project Name:	CAPTAIN FATTY'S
Scale:	NT	Address:	6489 CALLE REAL SUITE D
Drawn:	HA	City / State / Zip:	GOLETA,CA 93117
Sales:	OA	Client Approval:	Date:

805.683.4498  
info@goletasigns.com


No.	Designer	Date	Revision Notes	No.	Designer	Date	Revision Notes
1	NNK	12/13/21	REFER TO PATHFINDER	7			
2				8			
3				9			
4				10			
5				11			
6				12			

**DESIGN DRAWING** 1 of 3

Request Number:  
**PRJ-CFG-106232-R1**

File Location:  
W:\Account\Art\Drawings\

SIGN ELEVATION  
SCALE 1" = 1'  
6.93 SQF


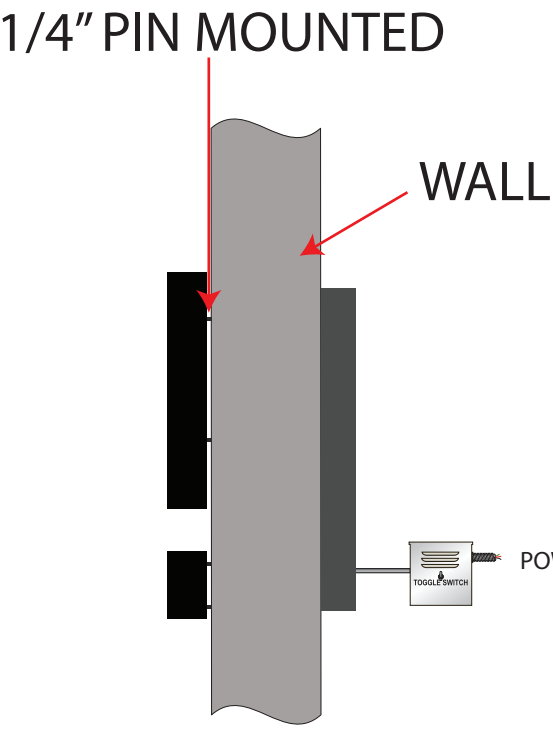


COLOR SPECIFICATIONS:

- PAINT: PMS BLACK 6 C
- FABRICATED ALLUMINUM 2.5"
- INDIVIDUALLY PIN MOUNTED LETTERS 1/4" STANDOFF
- HALO ILLUMINATION
- WARM WHITE LEDs

LED Light package:

Installing UL Labels, UL documents,  
and required 60watt class 2 power supply(s): rated  
100-277VAC input, 12VDC output, WET Location rated  
for UL Listing. 2-3/8"wide x 1-1/2"high x 7-3/4"long power supplies.

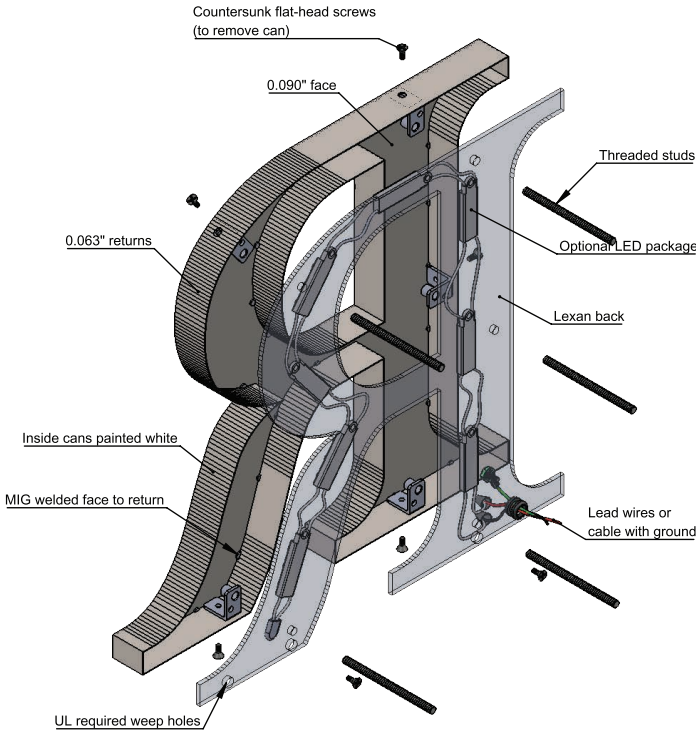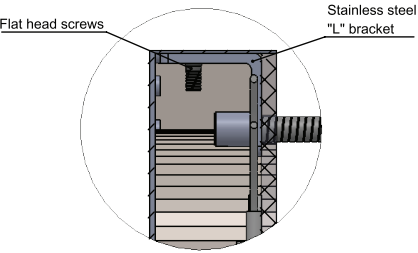

TITLE:  
HALO LIT WITH REMOVABLE CAN - LEXAN BACK WITH LEDS

These plans are the exclusive property of Goleta Signs and are the result of original work of it's employees. They are submitted to your company for the sole purpose of your consideration of whether to purchase form Goleta Signs, signs manufacture according to these plans. Distribution of exhibition of these plans to anyone other than employees of your company, or use of these plans to construct a sign similar to the ones embodied herein, is expressly forbidden. In the event that such event or exhibition occurs, Goleta Signs will charge \$1,500 in compensation for the time and effort in surveying, research and creation of plans. CA LIC# 898330				Date: 12/13/21		Project Name: CAPTAIN FATTY'S		 805.683.4498 info@goletasigns.com		No.	Designer	Date	Revision Notes	No.	Designer	Date	Revision Notes	DESIGN DRAWING 2 of 3 Request Number: <b>PRJ-CFG-106232-R1</b> File Location: W:\Account\Art\Drawings\
				Scale:	NT	Address:	6489 CALLE REAL SUITE D			1	NNK	12/13/21	REFER TO PATHFINDER	7				
				Drawn:	HA	City / State / Zip:	GOLETA,CA 93117			2				8				
				Sales:	OA	Client Approval:				3				9				
										4				10				
										5				11				
										6				12				





These plans are the exclusive property of Goleta Signs and are the result of original work of it's employees. They are submitted to your company for the sole purpose of your consideration of whether to purchase form Goleta Signs, signs manufacture according to these plans. Distribution of exhibition of these plans to anyone other than employees of your company, or use of these plans to construct a sign similar to the ones embodied herein, is expressly forbidden. In the event that such event or exhibition occurs, Goleta Signs will charge \$1,500 in compensation for the time and effort in surveying, research and creation of plans.

CA LIC# 898330

Date: 12/13/21	Project Name: CAPTAIN FATTY'S
Scale: NT	Address: 6489 CALLE REAL SUITE D
Drawn: HA	City / State / Zip: GOLETA,CA 93117
Sales: OA	Client Approval: _____ Date: _____



805.683.4498  
info@goletasigns.com

No.	Designer	Date	Revision Notes	No.	Designer	Date	Revision Notes
1	NNK	12/13/21	REFER TO PATHFINDER	7			
2				8			
3				9			
4				10			
5				11			
6				12			

**DESIGN DRAWING 3 of 3**

Request Number:  
**PRJ-CFG-106232-R1**

File Location:  
W:\Account\Art\Drawings\