


SITE PLAN

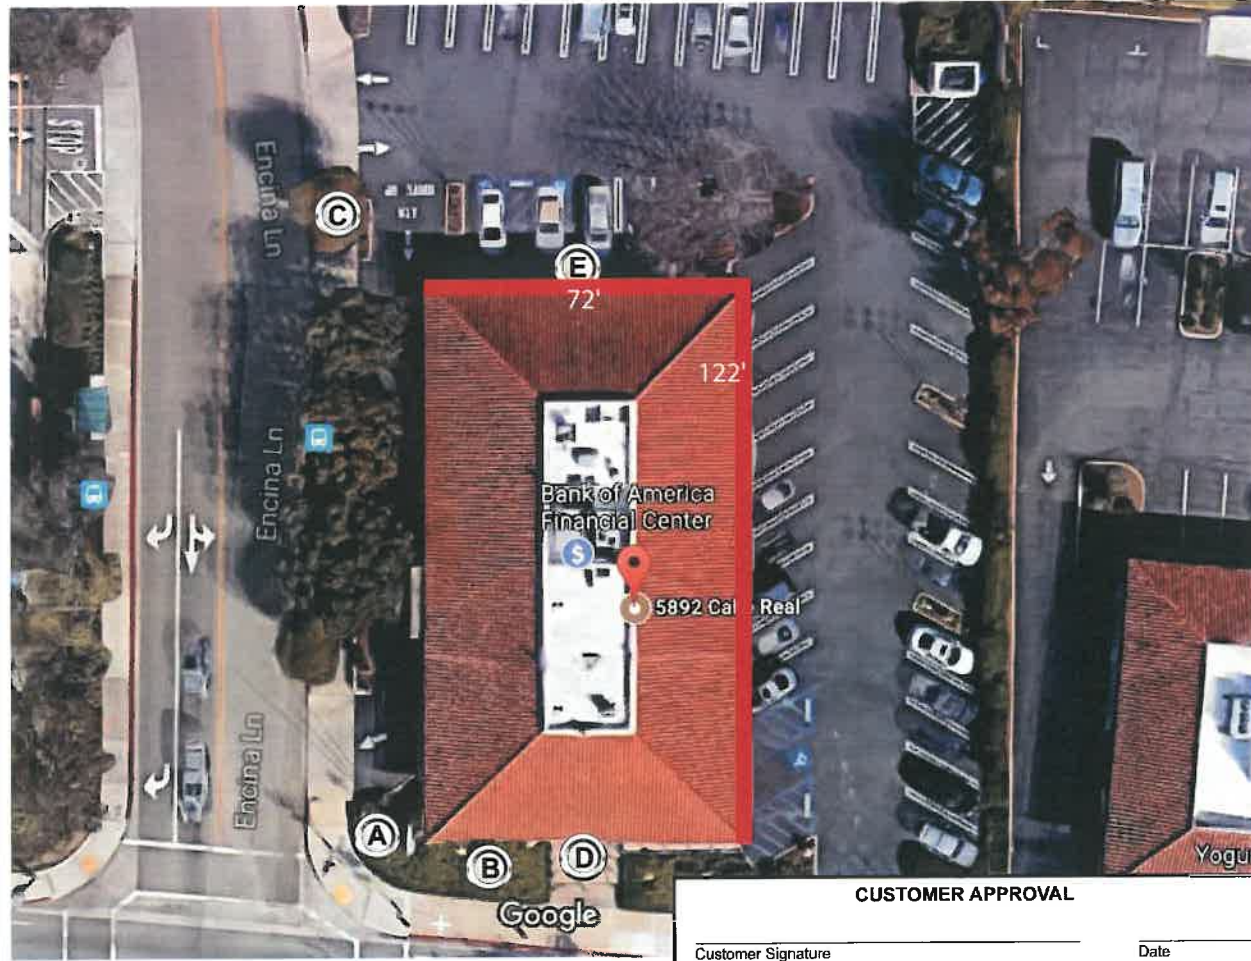

CUSTOMER APPROVAL

Customer Signature _____

Date _____

SIGNAGE SPECIFICATIONS

- (A) B3w Manufacture and Install (1) Monument Sign
- (B) D4w Manufacture and Install (1) Wall Sign
- (C) P1 Manufacture and Install (1) Directional Sign
- (D) R1 Manufacture and Install (1) set of Door/Window Vinyl
- (E) R1 Manufacture and Install (1) set of Door/Window Vinyl

RECEIVED

OCT 29 2018

City of Goleta
Building Division



Date: 8-21-18
Scale: NTS
Drawn: RV
PM: RD

Project Name: Bank of America
Address: 5892 Calle Real
City / State / Zip: Goleta, CA 93117
Notes:

This is an original unpublished drawing created by Coast Sign, Inc. It is submitted for your personal use in conjunction with a project being planned for you by Coast Sign, Inc. And shall not be reproduced, used by or disclosed to any firm or corporation for any purpose whatsoever without written permission.

No.	Designer	Date	Revision Notes
1			
2			
3			
4			
5			
6			

No.	Designer	Date	Revision Notes
7			
8			
9			
10			
11			
12			

DESIGN DRAWING 1 of 6



Request Number:

PRJ-BOA2-131463

EXISTING PHOTO- SIGN A



ENHANCED PHOTO- SIGN A

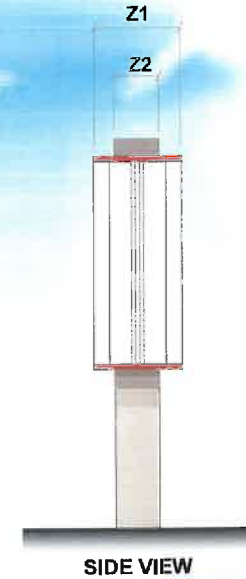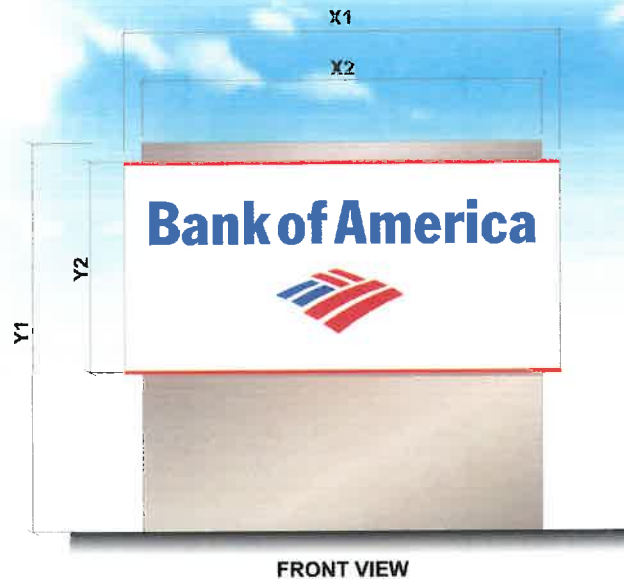

1/4" = 1ft.

Specifications:

Face- Thermoformed & embossed acrylic w/ first surface 3M vinyl. Colors as shown in legend.

Cabinet & Base- Brakeformed aluminum, painted. Colors as shown in legend.

DIMENSION LEGEND

PRODUCT	Y1	Y2	X1	X2	Z1	Z2	SQ. FT.
B1.1w	5'-2 3/8"	2'-10 7/8"	5'-11 1/4"	5'-4 1/4"	1'-3"	7 5/8"	20
B1w	5'-6 7/8"	3'-3 3/8"	6'-8 3/4"	6'-1 3/4"	1'-3"	7 5/8"	25.6
B2w	6'-0 5/8"	3'-8 3/4"	7'-8"	7'-0 1/4"	1'-5"	8 3/4"	33.2
B3w	6'-10 7/8"	4'-6"	9'-2 3/8"	8'-4 3/4"	1'-8 1/2"	10 1/2"	48
B4w	9'-9 7/8"	5'-4 1/8"	10'-11 1/2"	10'-0"	2'-0 3/8"	1'-0 1/2"	67.8

COLOR LEGEND

	PAINT: Mathews Red #MP 49696 VINYL: 3M #3632-2472
	PAINT: Mathews Blue #MP 2167 VINYL: #3632-8222
	PAINT: Champagne Metallic Mathews #MP 21314
	PAINT: Mathews Blue #MP 21668 VINYL: 3M #3635-70 diffuser

CUSTOMER APPROVAL

Customer Signature _____ Date _____



Date: 8-21-18
Scale: NTS
Drawn: RV
PM: RD

Project Name: Bank of America
Address: 5802 Calle Real
City / State / Zip: Goleta, CA 93117
Notes:

This is an original unpublished drawing created by Coast Sign, Inc. It is submitted for your personal use in conjunction with a project being planned for you by Coast Sign, Inc. And shall not be reproduced, used by or disclosed to any firm or corporation for any purpose whatsoever without written permission.

No.	Designer	Date	Revision Notes
1			
2			
3			
4			
5			
6			

No.	Designer	Date	Revision Notes
7			
8			
9			
10			
11			
12			

DESIGN DRAWING 2 of 6

Request Number:

PRJ-BOA2-131463


EXISTING PHOTO- SIGN B



ENHANCED PHOTO- SIGN B



NON-ILLUMINATED

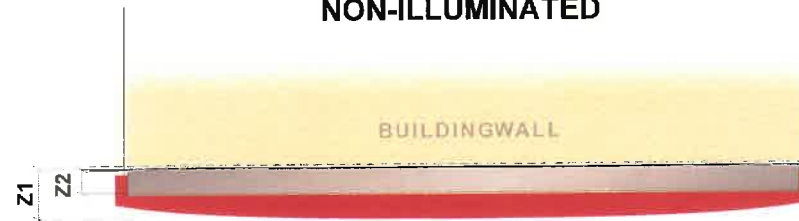

PLAN VIEW



FRONT VIEW

Specifications:

Face- Acrylic w/ first surface 3M vinyl. Colors as shown in legend.

Cabinet- Brakeformed aluminum, painted. Colors as shown in legend.

1/4" = 1FT.



SIDE VIEW

DIMENSION LEGEND

PRODUCT	Y1	Y2	X1	X2	Z1	Z2	SQ. FT.
D1.1w	11 1/4"	9 3/4"	5'-0 1/4"	4'-10 3/4"	8"	5"	4.65
D1w	1'-1 1/2"	10 3/4"	6'-0 1/4"	5'-9 1/2"	8"	5"	6.6
D2w	1'-4 3/4"	1'-1 1/2"	7'-6 3/8"	7'-3 1/8"	8"	5"	10.5
D3w	1'-8 1/4"	1'-4 1/4"	9'-0 1/2"	8'-8 1/2"	8"	5"	15.1
D4w	2'-3"	1'-9 1/2"	12'-0 5/8"	11'-7 1/8"	8"	5"	26.8
D5w	2'-9 3/4"	2'-3"	15'-0 3/4"	14'-6"	10 1/8"	5"	41.8
D6w	3'-4 3/8"	2'-8 3/8"	18'-0"	17'-4"	1'-0"	6"	60

B

COLOR LEGEND

	PAINT: Mathews Red #MP 49696 VINYL: 3M #3632-2472
	PAINT: Mathews Blue #MP 2167 VINYL: #3632-8222
	PAINT: Champagne Metallic Mathews #MP 21314
	PAINT: Mathews Blue #MP 21668 VINYL: 3M #3635-70 diffuser

CUSTOMER APPROVAL

Customer Signature _____ Date _____



Date: 6-21-18
Scale: NTS
Drawn: RV
PM: RD
Project Name: Bank of America
Address: 5892 Calle Real
City / State / Zip: Goleta, CA 93117
Notes:

This is an original unpublished drawing created by Coast Sign, Inc. It is submitted for your personal use in conjunction with a project being planned for you by Coast Sign, Inc., And shall not be reproduced, used by or disclosed to any firm or corporation for any purpose whatsoever without written permission.

No.	Designer	Date	Revision Notes	No.	Designer	Date	Revision Notes
1				7			
2				8			
3				9			
4				10			
5				11			
6				12			

DESIGN DRAWING 3 of 6

Request Number:

PRJ-BOA2-131463

EXISTING PHOTO- SIGN C




Customer Parking ↑
Drive-up ATM →

FRONT VIEW
Side-2




PLAN VIEW

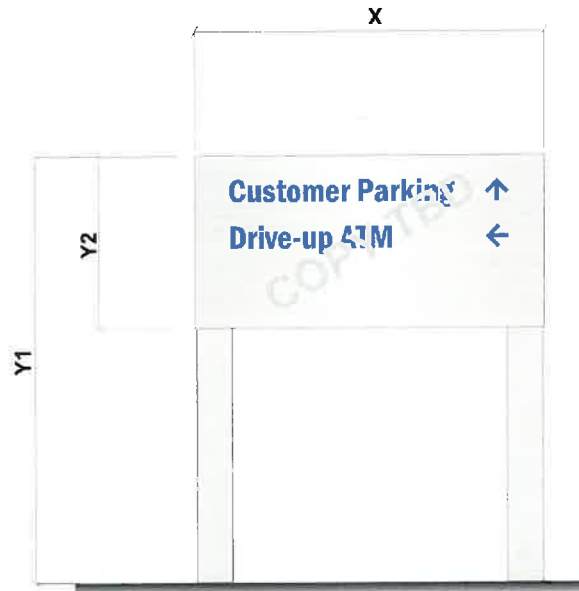

FRONT VIEW
Side-1

EXISTING DIRECTORY

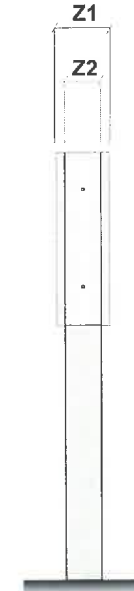

SIDE VIEW

Specifications:

Face- Rolled & Radius aluminum face w/ first surface 3M Reflective vinyl. Colors as shown in legend.

Cabinet- Brakeformed aluminum, painted. Colors as shown in legend.

Pipes- 3" Square Aluminum square tubes.

DIMENSION LEGEND

PRODUCT	Y1	Y2	X	Z1	Z2	SQ. FT.
P1	36"	14 1/2"	29 1/2"	4 1/2"	3"	3.13

NOTE: FIELD VERIFY EXISTING COPY PRIOR TO MANUFACTURE.

COLOR LEGEND

☐	PAINT: Mathews Champagne Metallic #MP 21314R 6295
☐	VINYL: Reflective 3M Series #SC-005

CUSTOMER APPROVAL

Customer Signature _____ Date _____

DESIGN DRAWING 4 of 6

Request Number:

PRJ-BOA2-131463



Date: 8-21-18
Scale: NTS
Drawn: RV
PM: RD
Project Name: Bank of America
Address: 5892 Calle Real
City / State / Zip: Goleta, CA 93117
Notes:

This is an original unpublished drawing created by Coast Sign, Inc. It is submitted for your personal use in conjunction with a project being planned for you by Coast Sign, Inc. And shall not be reproduced, used by or disclosed to any firm or corporation for any purpose whatsoever without written permission.

No.	Designer	Date	Revision Notes
1			
2			
3			
4			
5			
6			

No.	Designer	Date	Revision Notes
7			
8			
9			
10			
11			
12			

EXISTING PHOTO- SIGN D



GENERAL SPECIFICATIONS:


FIRST SURFACE ENTRANCE GRAPHICS: 3M 7725-10 WHITE OPAQUE VINYL

HANDICAP SYMBOL: 4" X 4" DIGITAL PRINT TO MATCH PMS 7462C BLUE AND WHITE

FONT: FRANKLIN GOTHIC DEMI CONDENSED

Note: Informational copy below hours is additive and required if information is added from below signature working towards grade.

Maintain 5'-0" baseline for signature whenever possible.

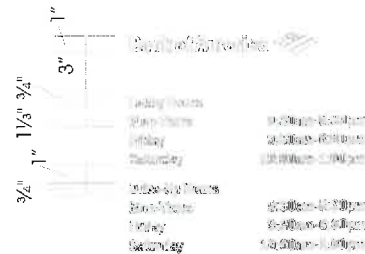

60"

Maintain a minimum of 4" above bottom railings.



60"

SCALE 3/4" = 1'-0"

NOTE: VERIFY SURFACE APPLICATION & HOURS PRIOR TO MANUFACTURE.

COLOR SPECIFICATIONS:

- VINYL: 3M #7725-10 OPAQUE WHITE
- VINYL: DIGITAL PRINT TO MATCH PMS 7462C BLUE AND WHITE.



FIRST SURFACE DIGITAL PRINT

Scale: 6"=1'-0"

FIRST SURFACE VINYL GRAPHICS

Scale: 1-1/2"=1'-0"

FIRST SURFACE VINYL GRAPHICS

Scale: 3"=1'-0"

CUSTOMER APPROVAL

Customer Signature _____ Date _____

DESIGN DRAWING 5 of 6

Request Number:

PRJ-BOA2-131463



Date: 8-21-18
Scale: NTS
Drawn: RV
Pkt: RD

Project Name: Bank of America
Address: 5892 Calle Real
City/State/Zip: Goleia, CA 93117

This is an original unpublished drawing created by Coast Sign, Inc. It is submitted for your personal use in conjunction with a project being planned for you by Coast Sign, Inc. And shall not be reproduced, used by or disclosed to any firm or corporation for any purpose whatsoever without written permission.

No.	Designer	Date	Revision Notes
1			
2			
3			
4			
5			
6			

No.	Designer	Date	Revision Notes
7			
8			
9			
10			
11			
12			

A photograph showing the exterior of a building with a red-tiled roof and a large glass entrance. The building has a light-colored facade and a series of windows on the left side. The foreground shows a paved area with white parking lines.



FIRST SURFACE DIGITAL PRINT
Scale: 6"=1'-0"

FIRST SURFACE ENTRANCE GRAPHICS: 3M 7725-10 WHITE OPAQUE VINYL
HANDICAP SYMBOL: 4" X 4" DIGITAL PRINT TO MATCH PMS 7462C
BLUE AND WHITE
FONT: FRANKLIN GOTHIC DEMI CONDENSED

Note: Informational copy below hours is additive and required information is added from below signature working towards grade.

Maintain 5'-0" baseline for signature whenever possible.



Maintain a minimum
of 4" above bottom
mullion.

SCALE 3/4" = 1'-0"

**NOTE: VERIFY SURFACE APPLICATION
& HOURS PRIOR TO MANUFACTURE.**

 VINYL: 3M #7725-10 OPAQUE WHITE

 VINYL: DIGITAL PRINT TO MATCH
PMS 7462C BLUE AND WHITE.

**All Activities will
be Recorded to Aid
in the Prosecution
of Any Crime
Committed Against
This Facility.**

FIRST SURFACE VINYL GRAPHICS
Scale: 3"=1'-0"

Customer Signature _____ Date _____

Customer Signature _____ Date _____

PRJ-BOA2-131463



Date: 8-21-18	Project Name: Bank of America
Scale: NTS	Address: 5892 Calle Real
Drawn: RV	City / State / Zip: Goleta, CA 93117
PM: RD	Notes:

This is an original unpublished drawing created by Coast Sign, Inc. It is submitted for your personal use in conjunction with a project being planned for you by Coast Sign, Inc. And shall not be reproduced, used by or disclosed to any firm or corporation for any purpose whatsoever without written permission.

No.	Designer	Date	Revision Notes
1			
2			
3			
4			
5			
6			

No.	Designer	Date	Revision Notes
7			
8			
9			
10			
11			
12			