

NEIGHBORING
PARCEL TO
THE EAST

12'-0"


PROPERTY LINE


30 DEG

Natural Sunlight

11'-8"


7'-6"
REQ'D INT.
YARD SETBACK

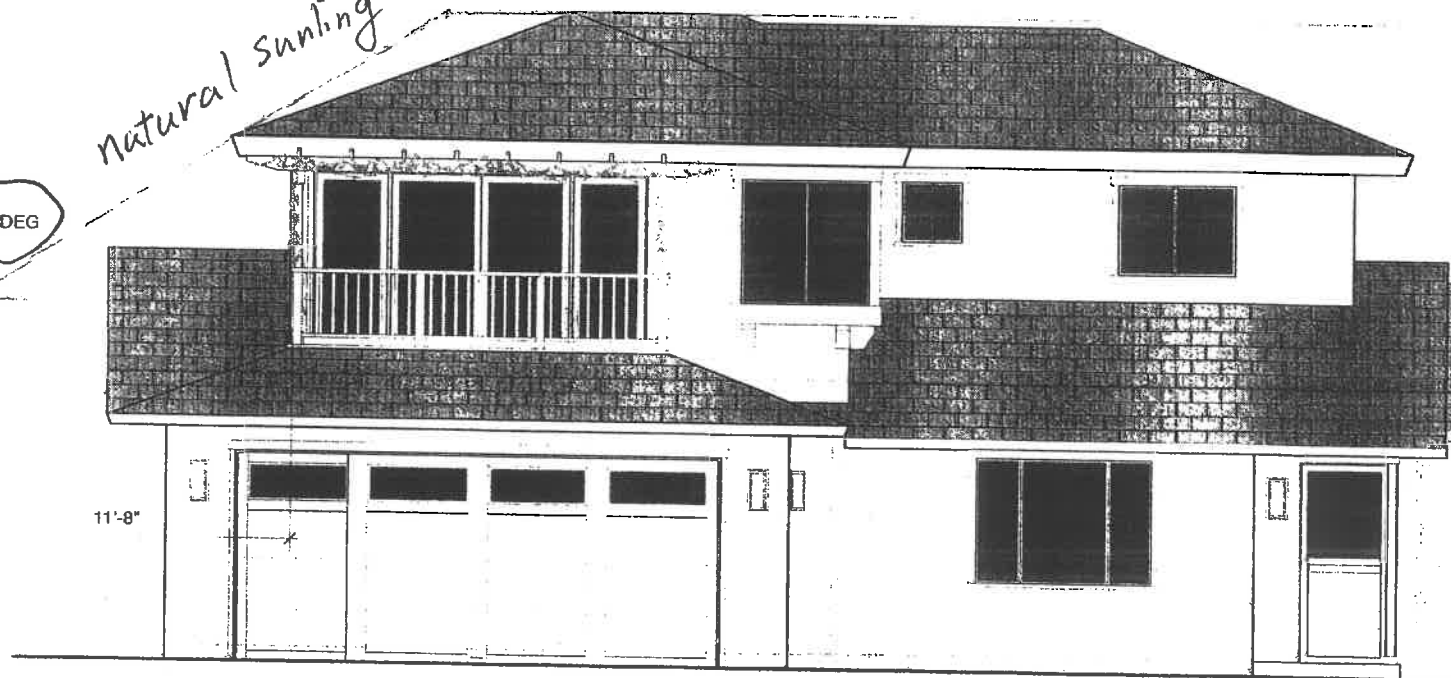

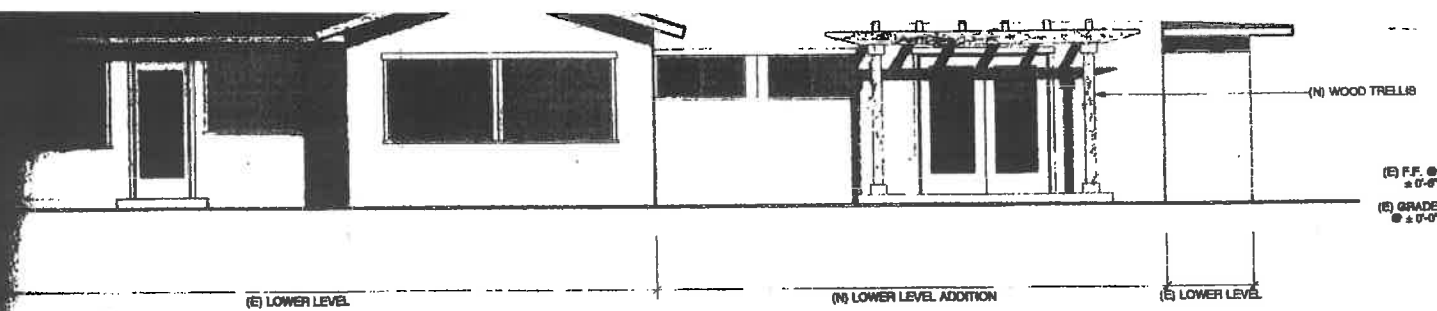

North Elevation

SCALE: 1/4" = 1'-0"

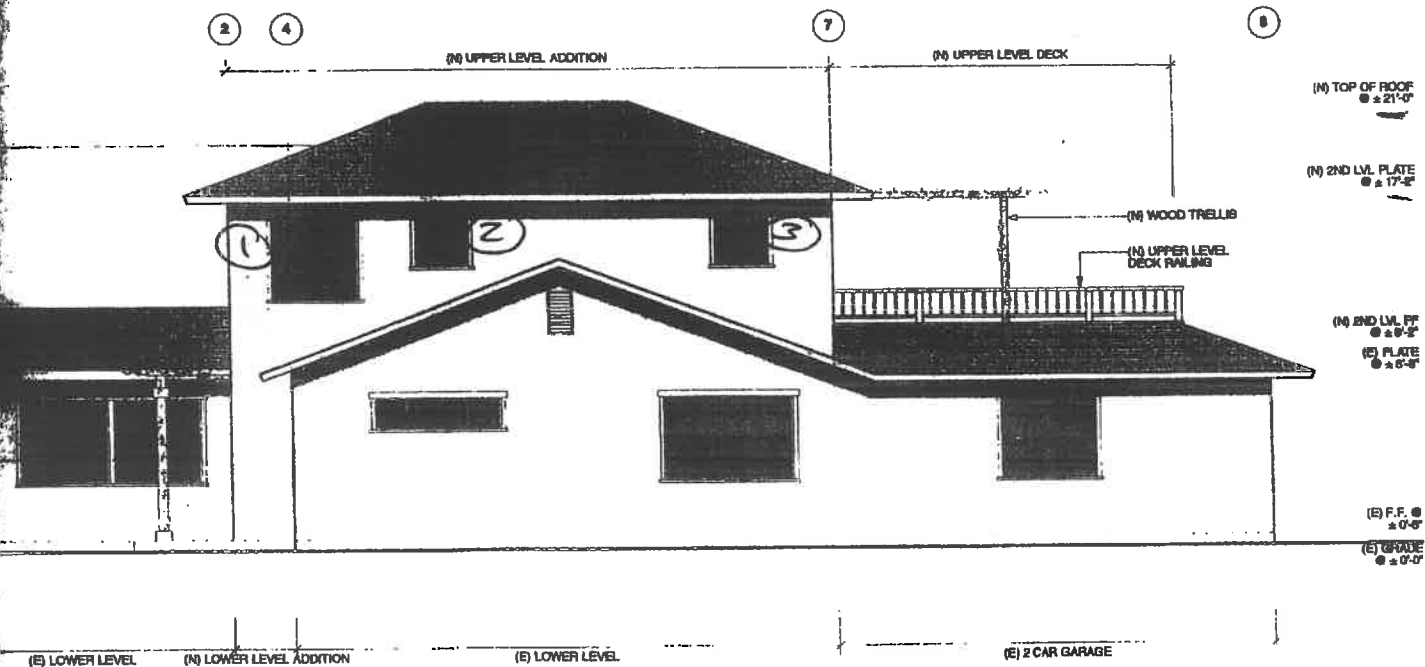

East Elevation

SCALE: 1/4" = 1'-0"

*This East side toward to my master bedroom
three windows*

S H E R R Y & A
A R C H I T E C T S

(N) SECOND STORY ADDITION AND REMODEL OF
SINGLE FAMILY DWELLING

LENVIK RESIDENCE
6221 MOMOUTH AVE.
GOLETA, CA 93117

DATE	DESCRIPTION
09/13/18	LIJORDS SUBMITTAL
10/23/18	LIJORDS RE-SUBMITTAL
11/06/18	LIJORDS RE-SUBMITTAL

A 2.1

ELEVATIONS - PROPOSED

THIS DRAWING AND THE UNIVERSITY OF PALM BEACH COUNTY, ALL MEASUREMENTS AND OTHER INFORMATION ON THIS DRAWING ARE FOR INFORMATION ONLY AND ARE NOT TO BE USED FOR ANY OTHER PURPOSE. THE USER OF THIS DRAWING SHALL BE RESPONSIBLE FOR OBTAINING ALL NECESSARY PERMITS AND FOR THE ACCURACY OF THE INFORMATION PROVIDED HEREON.