

SITE NUMBER:	3570
BASE MODEL:	E2000
ASSET TYPE:	FRANCHISE
CLASSIFICATION:	REFRESH LITE
OWNER:	OWNER NAME
BASE VERSION:	2018
UPGRADE CLASSIFICATION:	N/A
PROJECT YEAR:	2018
FURNITURE PACKAGE:	2018
DRAWING RELEASE:	SPRING 2018



Architectural
Solutions Group

6930 DESTINY DRIVE
SUITE 100
ROCKLIN, CA 95677

(916) 415-5358
rpedro@pmdginc.com

Roy W. Pedro, Architect

PROJECT TYPE: E2000
REFRESH LITE

Wendy's.
5724 HOLLISTER AVE.
GOLETA, CA. 93117

REV.	DATE	DESCRIPTION
▲	10/09/19	BUILDING SUBMITTAL
▲	05/18/20	PLANNING DEPT. REV.
▲	-	-
▲	-	-

ISSUE DATE: 08/02/2019

PROJECT NUMBER: T.B.D.

DRAWN BY: XXX

CHECKED BY: XXX

SEAL


SHEET NAME
EXTERIOR ELEVATIONS
EAST

SHEET NUMBER

A2.3




01 PROPOSED EAST ELEVATION
SCALE: 1/4" = 1'-0"

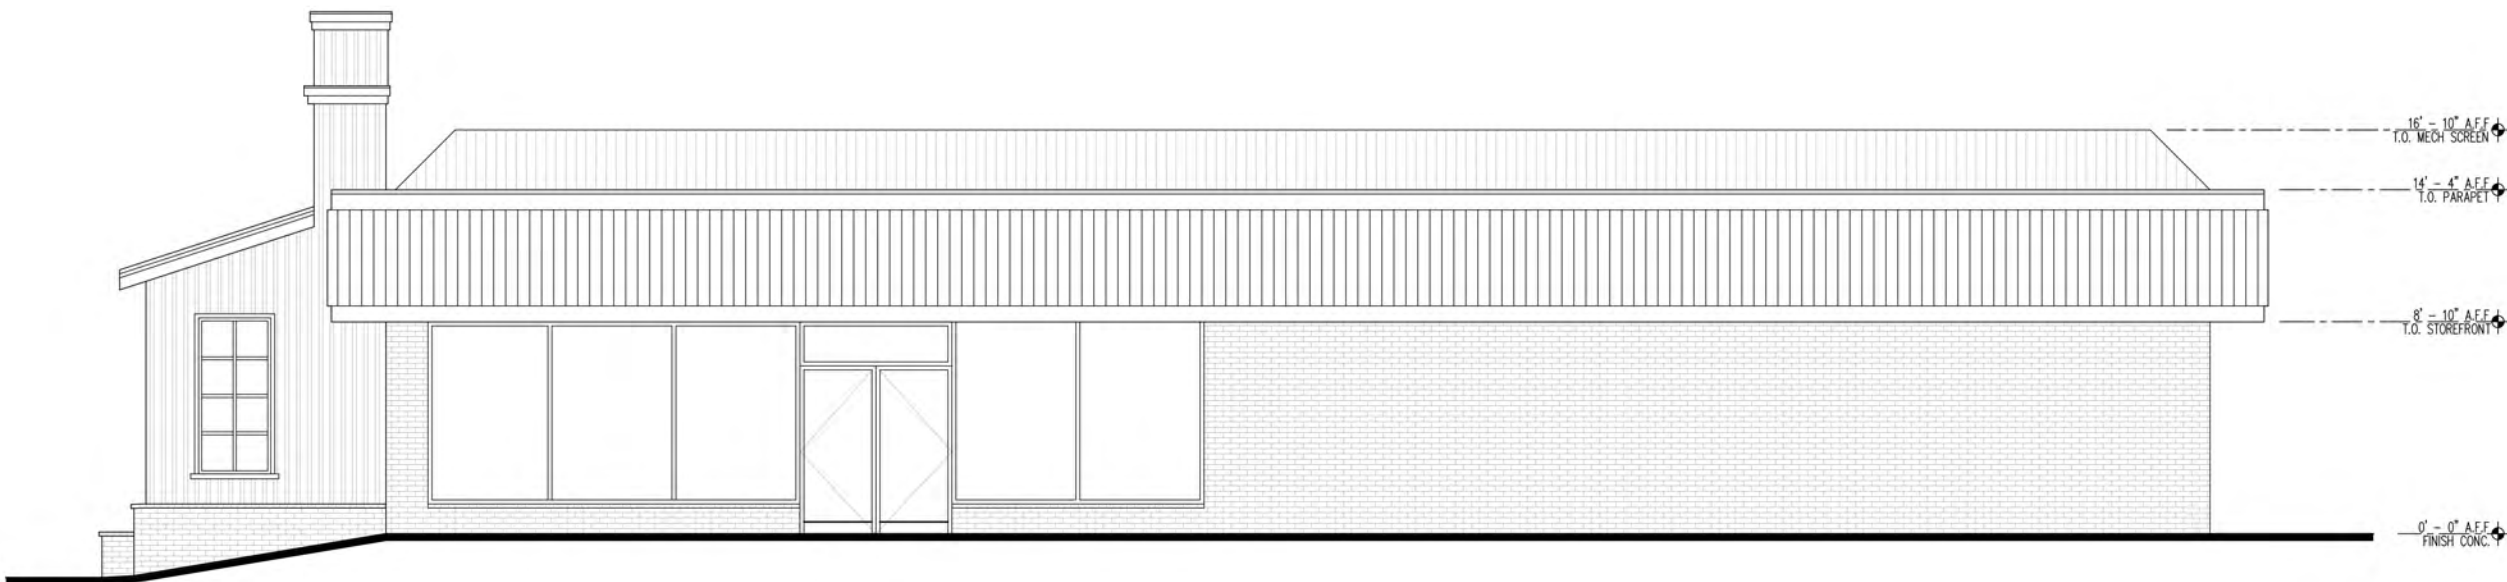

02 EXISTING EAST ELEVATION
SCALE: 1/4" = 1'-0"




01 PROPOSED SOUTH ELEVATION
SCALE: 1/4" = 1'-0"

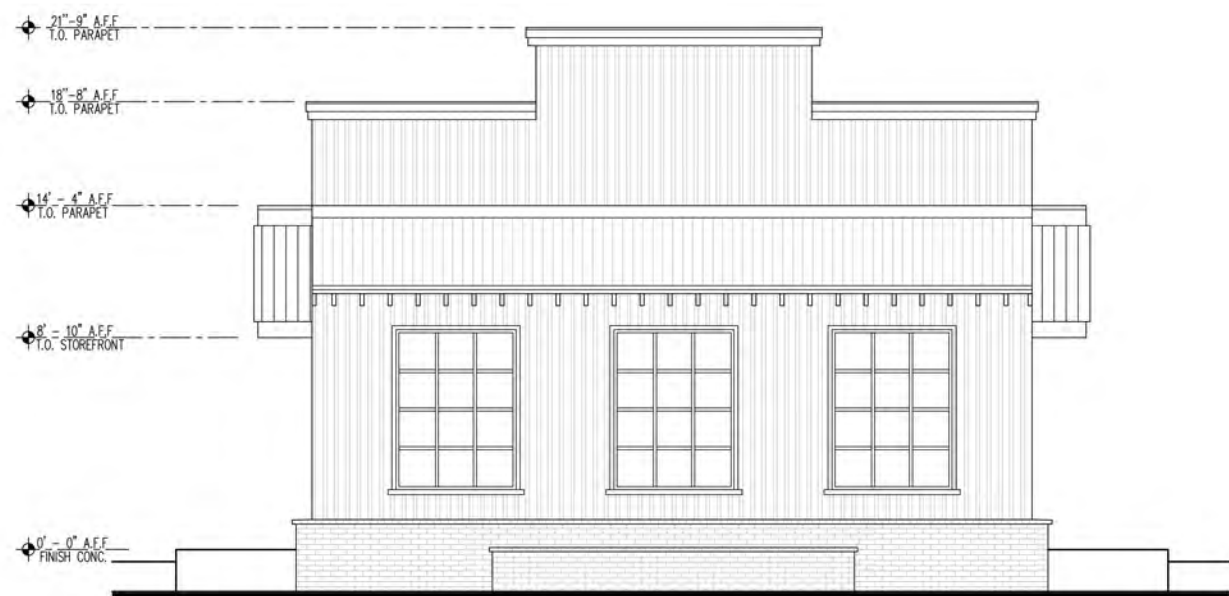

03 EXISTING SOUTH ELEVATION
SCALE: 1/4" = 1'-0"



02 PROPOSED NORTH ELEVATION
SCALE: 1/4" = 1'-0"

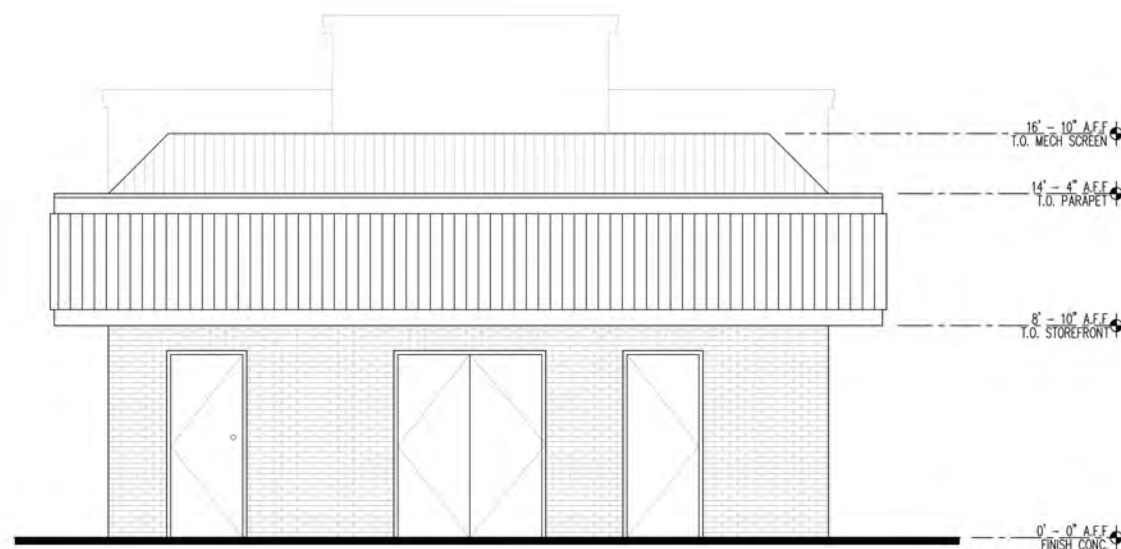

04 EXISTING NORTH ELEVATION
SCALE: 1/4" = 1'-0"

Color & Material Legend

-  Wendy's Red
Sherwin Williams
"Red Bay"
SW 6321
-  Sherwin Williams
"Urbane Bronze"
SW 7048
-  Sherwin Williams
"Biscuit"
SW 6112
-  Alcoa Rynolux
Ribbed Metal Panel
Color: "Classic Bronze"
-  Sherwin Williams
"Steely Gray"
SW 7664
-  Alcoa Rynolux
Ribbed Metal Panel
Pattern Only See
Color Swatch
"Classic Bronze"
-  Existing Corrugated
Metal Roof
Painted "Urbane
Bronze" SW7048
-  Existing Brick
To Remain

SITE NUMBER:	3570
BASE MODEL:	E2000
ASSET TYPE:	FRANCHISE
CLASSIFICATION:	REFRESH LITE
OWNER:	OWNER NAME
BASE VERSION:	2018
UPGRADE CLASSIFICATION:	N/A
PROJECT YEAR:	2018
FURNITURE PACKAGE:	2018
DRAWING RELEASE:	SPRING 2018

PM
DESIGN
Architectural
Solutions Group
6930 DESTINY DRIVE
SUITE 100
ROCKLIN, CA 95677
(916) 415-5358
rpedro@pmdginc.com
Roy W. Pedro, Architect

PROJECT TYPE: E2000
REFRESH LITE

Wendy's
5724 HOLLISTER AVE.
GOLETA, CA. 93117

REV.	DATE	DESCRIPTION
1	10/09/19	BUILDING SUBMITTAL
2	05/18/20	PLANNING DEPT. REV.
3		
4		
5		


ISSUE DATE: 08/05/2019
PROJECT NUMBER: 135.D
DRAWN BY: XXX
CHECKED BY: XXX
SCALE:

SHEET NAME
EXTERIOR ELEVATIONS
NORTH & SOUTH

SHEET NUMBER
A2.4



01 PROPOSED WEST ELEVATION
SCALE: 1/4" = 1'-0"

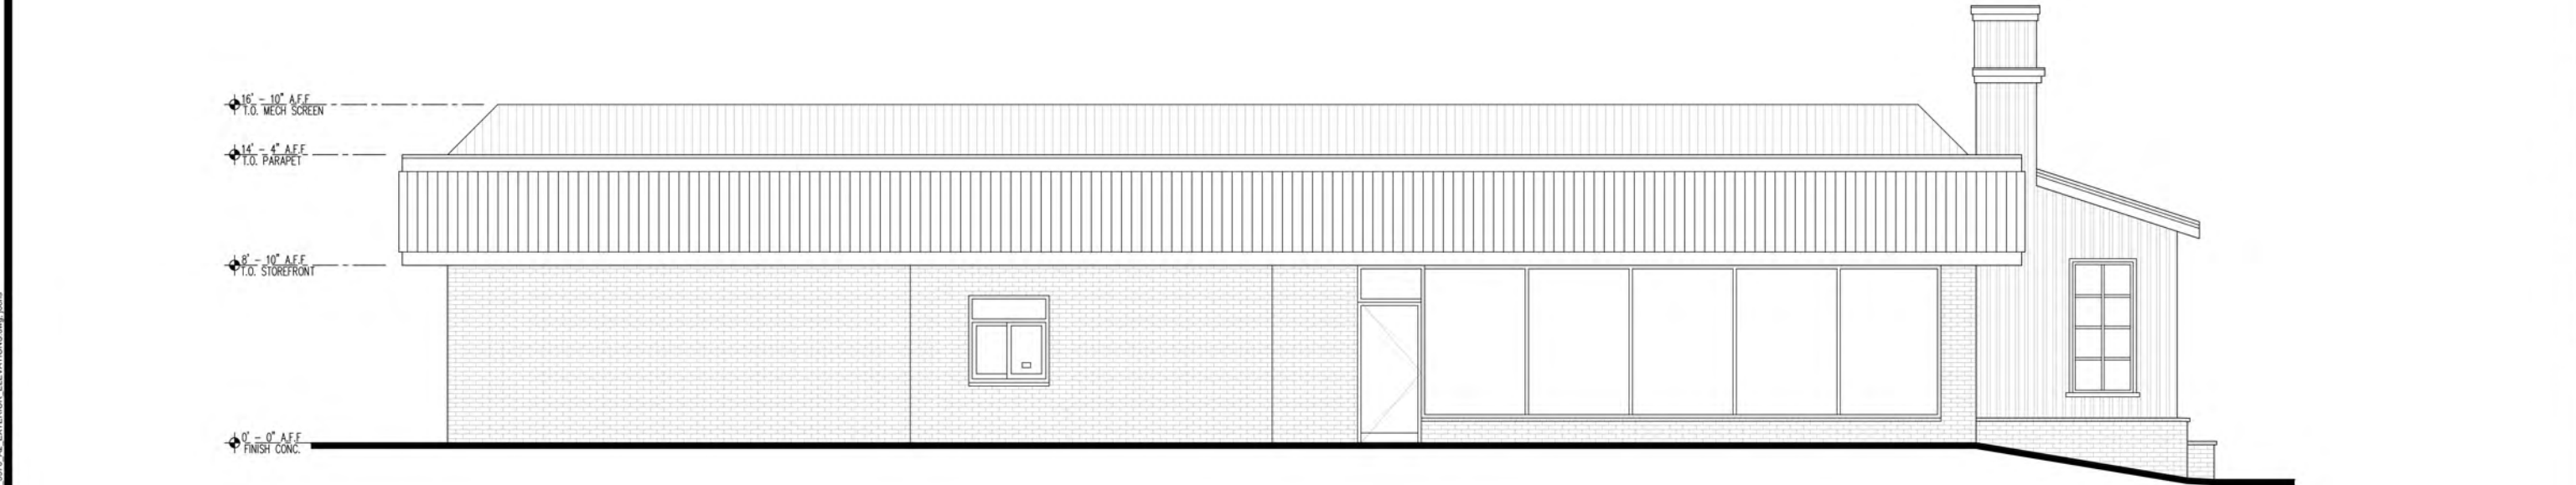

02 EXISTING WEST ELEVATION
SCALE: 1/4" = 1'-0"

SITE NUMBER:	3570
BASE MODEL:	E2000
ASSET TYPE:	FRANCHISE
CLASSIFICATION:	REFRESH LITE
OWNER:	OWNER NAME
BASE VERSION:	2018
UPGRADE CLASSIFICATION:	N/A
PROJECT YEAR:	2018
FURNITURE PACKAGE:	2018
DRAWING RELEASE:	SPRING 2018

PM
DESIGN

Architectural
Solutions Group

6930 DESTINY DRIVE
SUITE 100
ROCKLIN, CA 95677

(916) 415-5358
rpelro@pmdginc.com

Roy W. Pedro, Architect

PROJECT TYPE: E2000
REFRESH LITE

Wendy's.

5724 HOLLISTER AVE.
GOLETA, CA. 93117

REV.	DATE	DESCRIPTION
1	10/09/19	BUILDING SUBMITTAL
2	05/18/20	PLANNING DEPT. REV.
3	-	-
4	-	-
5	-	-

ISSUE DATE: 06/02/2019

PROJECT NUMBER: T.B.D.

DRAWN BY: XXX

CHECKED BY: XXX

SEAL

SHEET NAME

EXTERIOR ELEVATIONS
WEST

SHEET NUMBER

A2.2

SITE NUMBER:	3570
BASE MODEL:	E2000
ASSET TYPE:	FRANCHISE
CLASSIFICATION:	REFRESH LITE
OWNER:	OWNER NAME
BASE VERSION:	2018
UPGRADE CLASSIFICATION:	N/A
PROJECT YEAR:	2018
FURNITURE PACKAGE:	2018
DRAWING RELEASE:	SPRING 2018

PM

DESIGN

Architectural
Solutions Group

6930 DESTINY DRIVE
SUITE 100
ROCKLIN, CA 95677

(916) 415-5358
rpelro@pmdginc.com

Roy W. Pedro, Architect

PROJECT TYPE: E2000
REFRESH LITE

Wendy's.
5724 HOLLISTER AVE.
GOLETA, CA. 93117


REV.	DATE	DESCRIPTION
▲	10/09/19	BUILDING SUBMITTAL
▲	05/18/20	PLANNING DEPT. REV.
▲	-	-
▲	-	-
▲	-	-

ISSUE DATE: 08/02/2019
PROJECT NUMBER: T.B.D.
DRAWN BY: XXX
CHECKED BY: XXX


SEAL

SHEET NAME
EXTERIOR ELEVATIONS WEST

SHEET NUMBER
A2.2

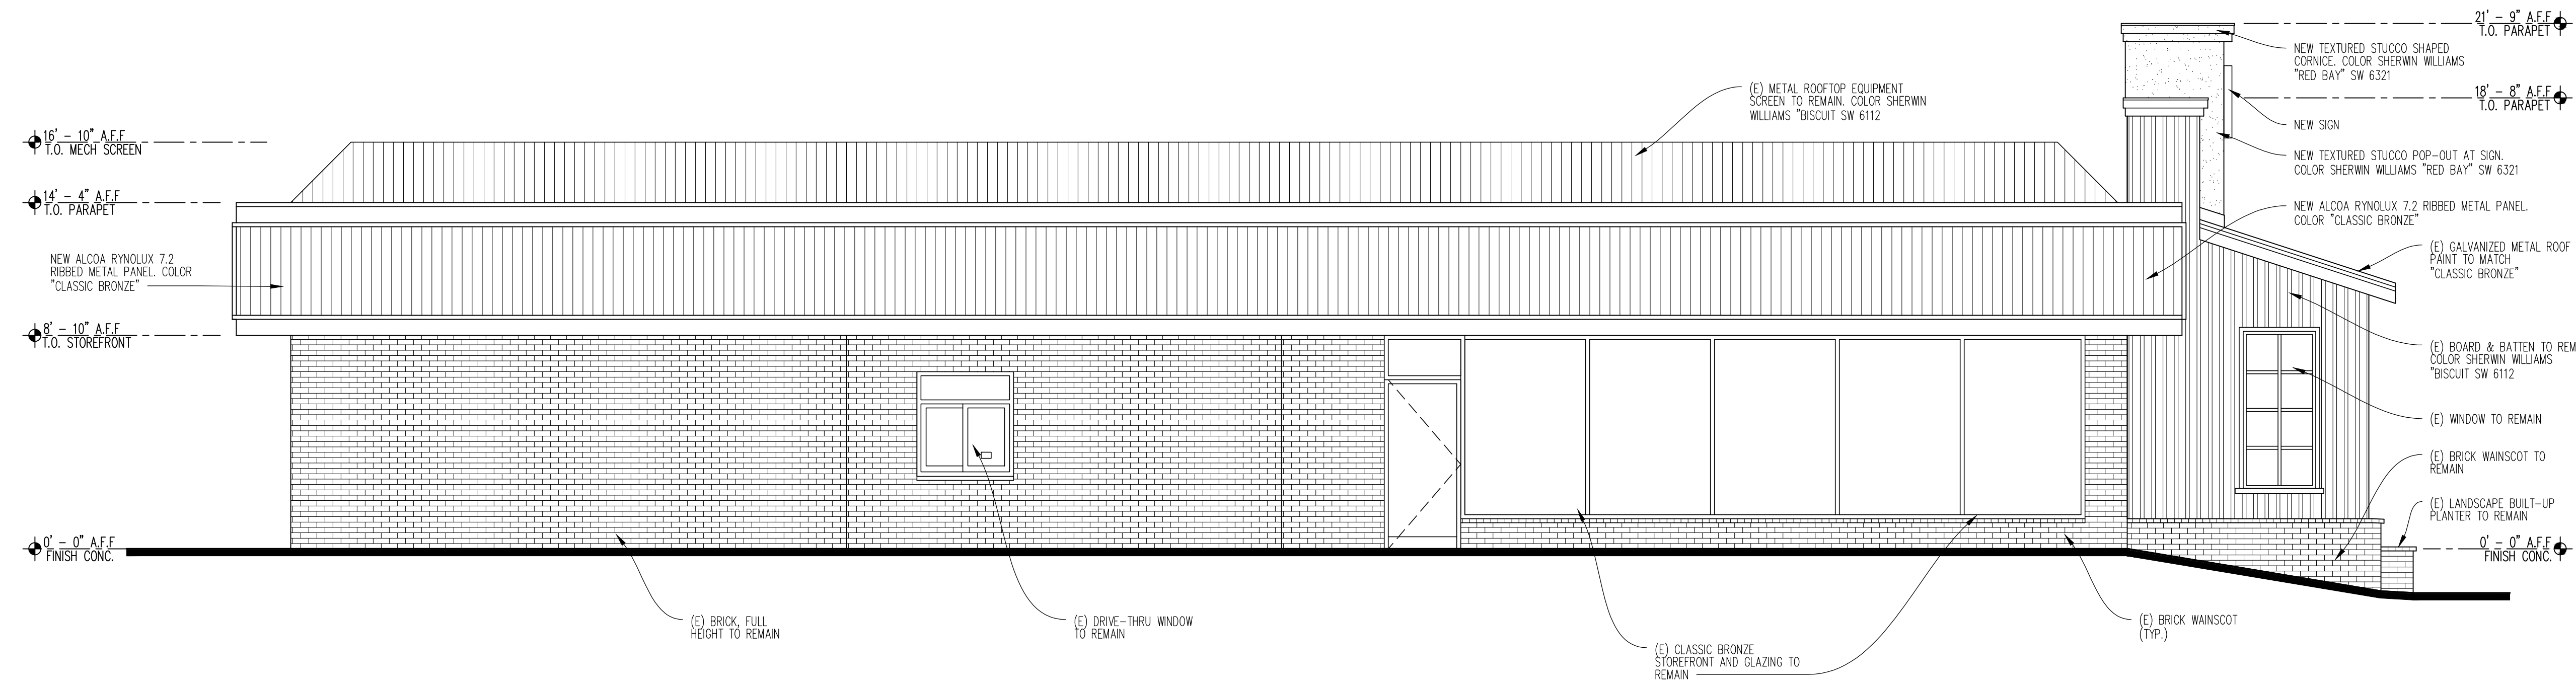

01 PROPOSED WEST ELEVATION
SCALE: 1/4" = 1'-0"

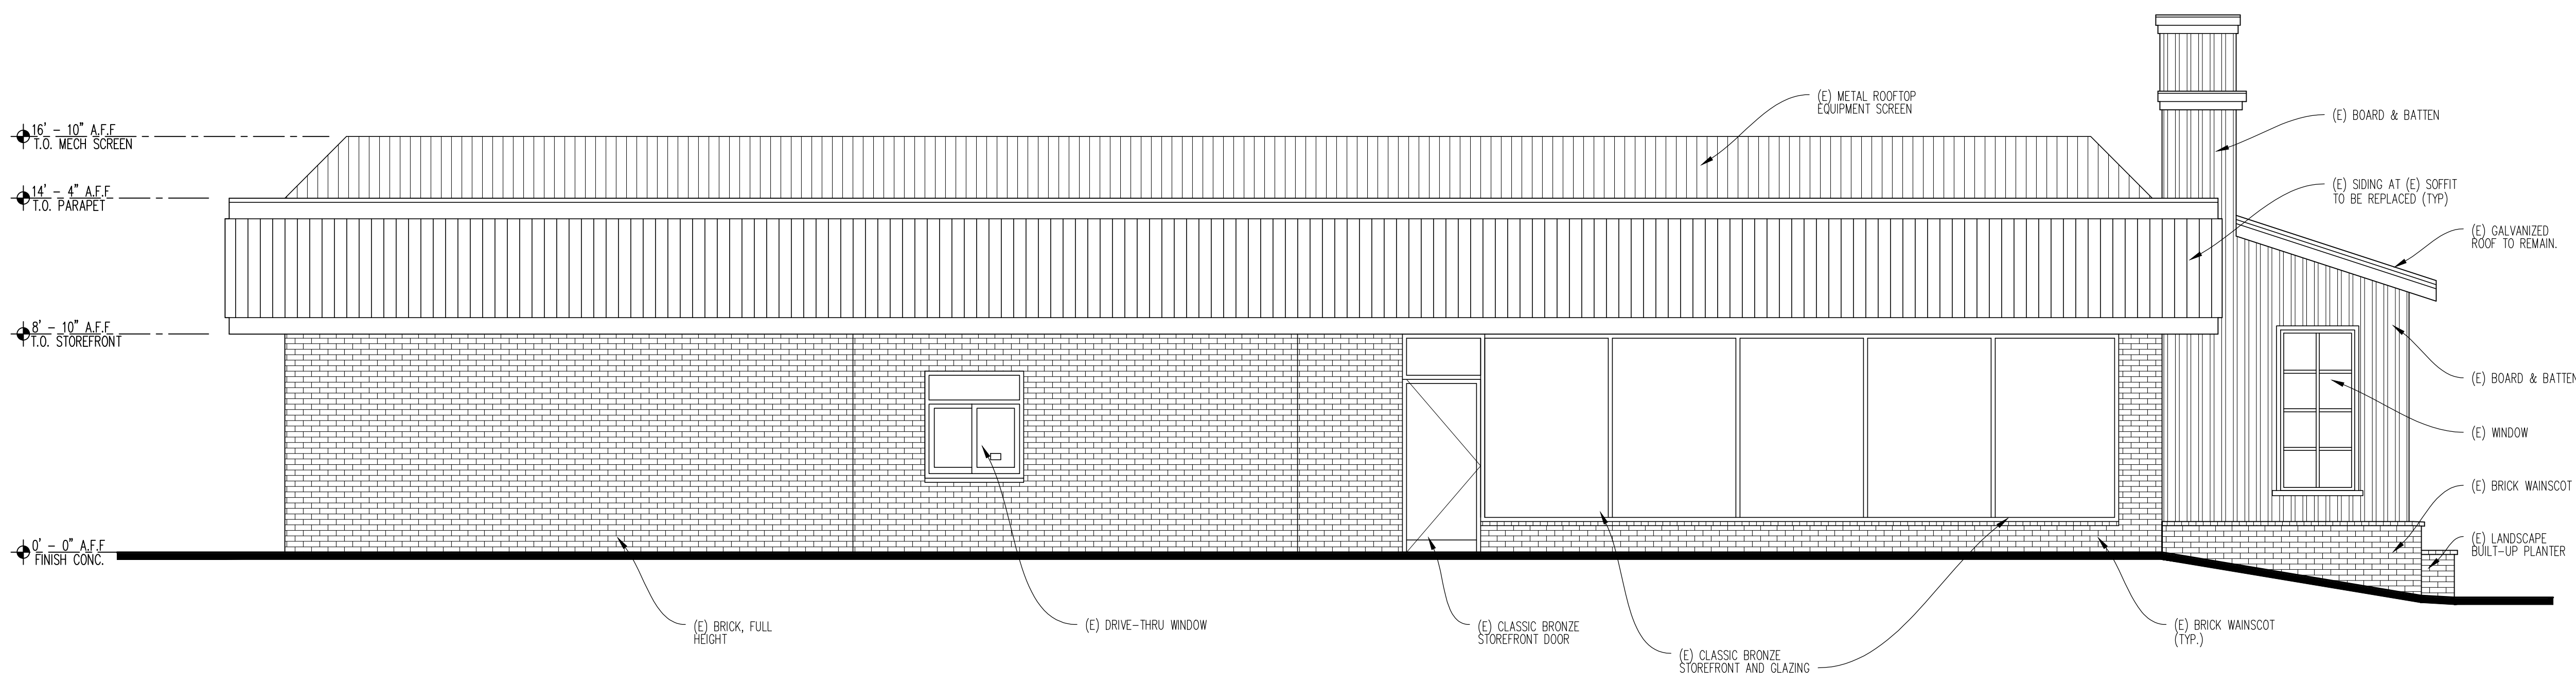

02 EXISTING WEST ELEVATION
SCALE: 1/4" = 1'-0"

SITE NUMBER:	3570
BASE MODEL:	E2000
ASSET TYPE:	FRANCHISE
CLASSIFICATION:	REFRESH LITE
OWNER:	OWNER NAME
BASE VERSION:	2018
UPGRADE CLASSIFICATION:	N/A
PROJECT YEAR:	2018
FURNITURE PACKAGE:	2018
DRAWING RELEASE:	SPRING 2018

PM

DESIGN

Architectural
Solutions Group

6930 DESTINY DRIVE
SUITE 100
ROCKLIN, CA 95677

(916) 415-5358
rpedro@pmdginc.com

Roy W. Pedro, Architect

PROJECT TYPE:	E2000 REFRESH LITE
---------------	-----------------------

Wendy's.

5724 HOLLISTER AVE.
GOLETA, CA. 93117


REV.	DATE	DESCRIPTION
1	10/09/19	BUILDING SUBMITTAL
2	05/18/20	PLANNING DEPT. REV.
3		
4		
5		

ISSUE DATE:	08/02/2019
PROJECT NUMBER:	T.B.D.
DRAWN BY:	XXX
CHECKED BY:	XXX


SEAL

SHEET NAME
EXTERIOR ELEVATIONS
EAST

SHEET NUMBER
A2.3

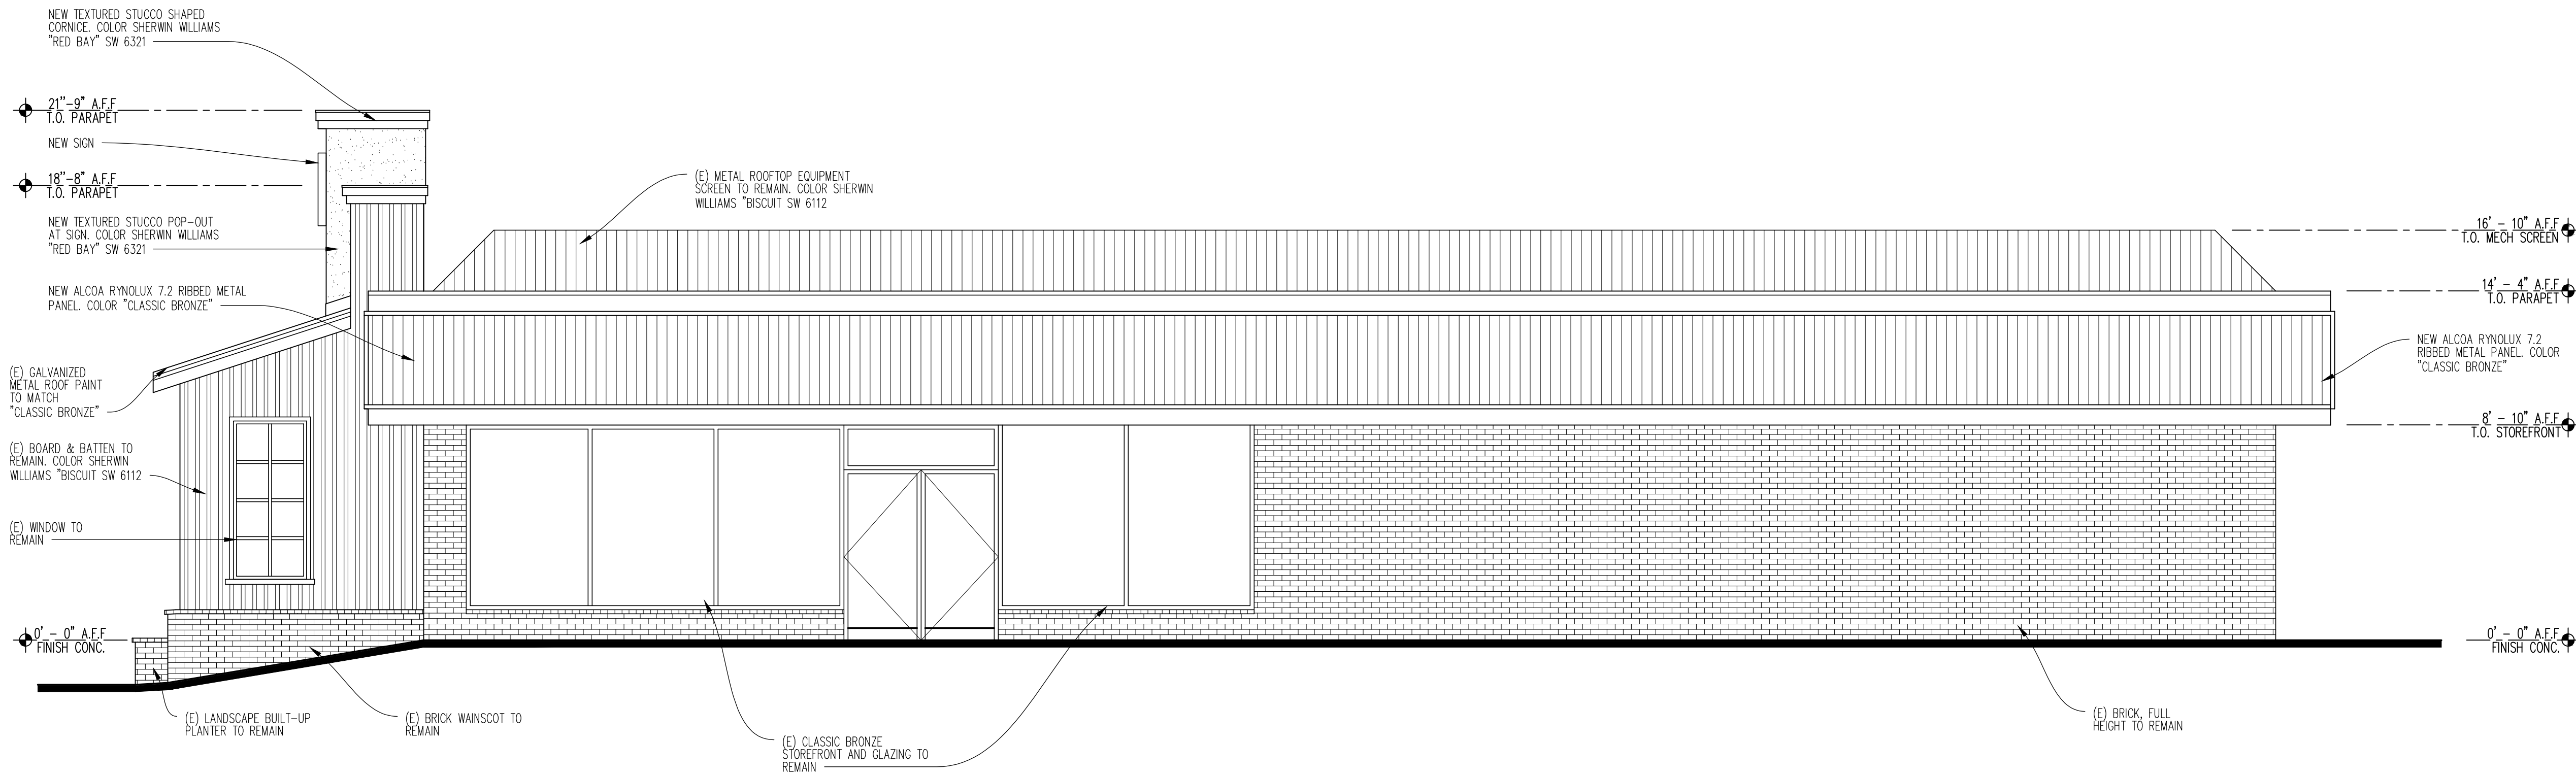


01 PROPOSED EAST ELEVATION
SCALE: 1/4" = 1'-0"

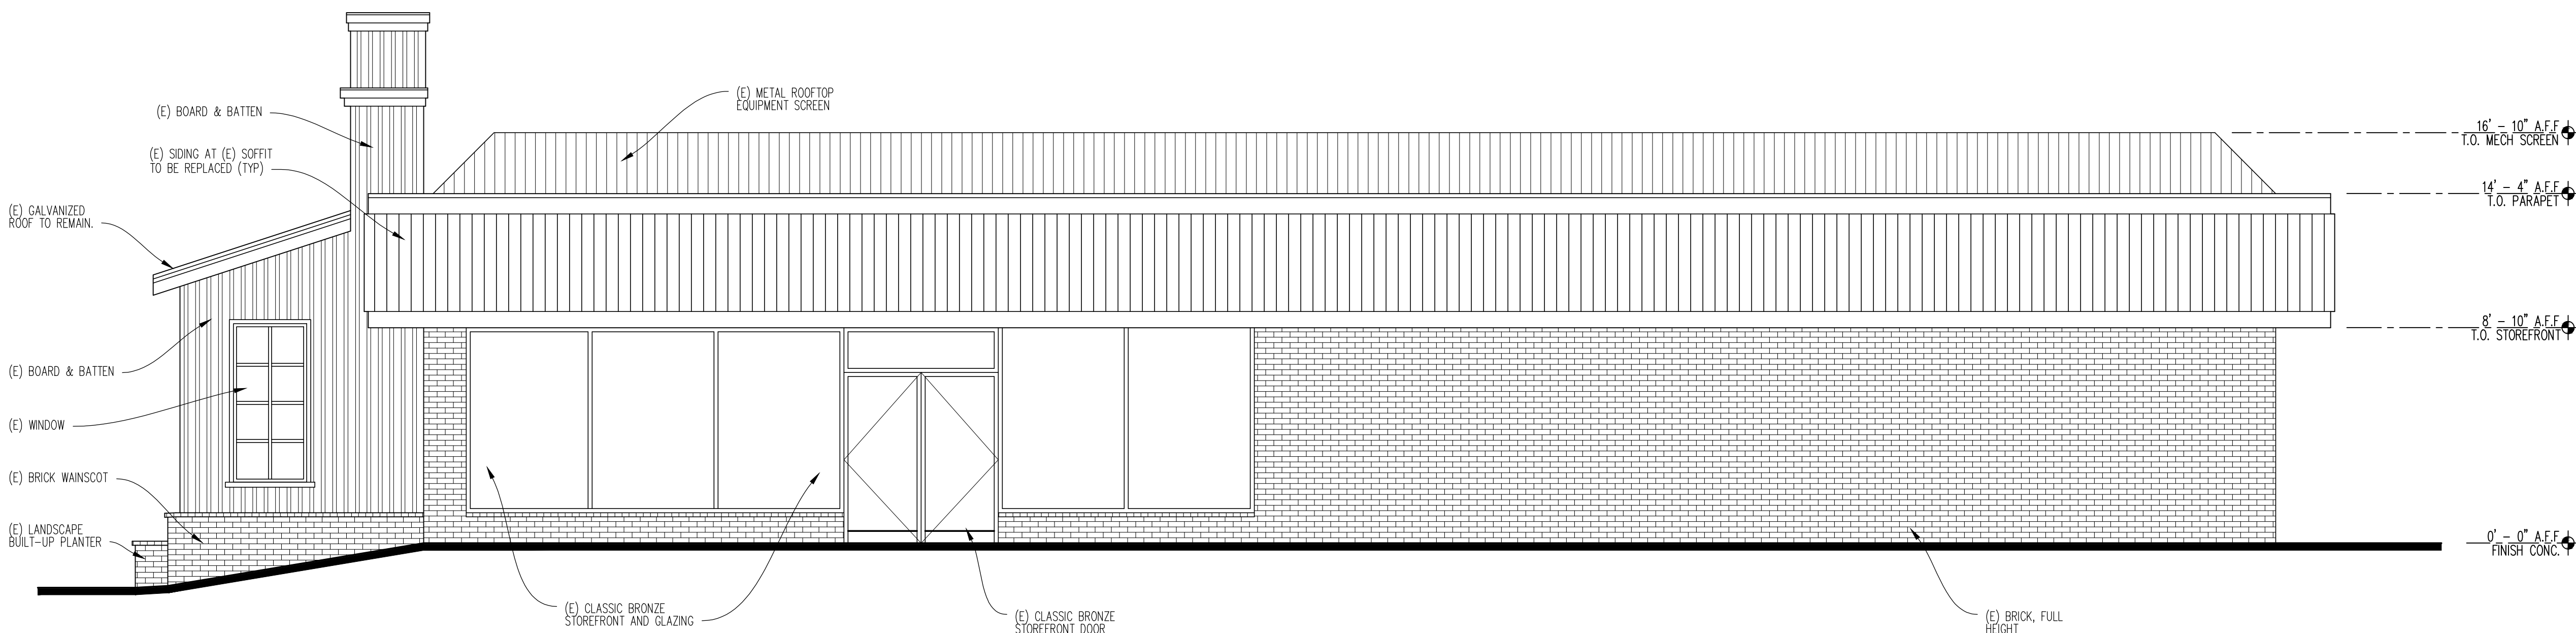


02 EXISTING EAST ELEVATION
SCALE: 1/4" = 1'-0"


5/18/2020, 10:58 AM, C:\Users\jchase\Desktop\WKS\9303.0 Goleta CA\12_3570_A2_EXTERIOR_ELEVATIONS.dwg, jchase

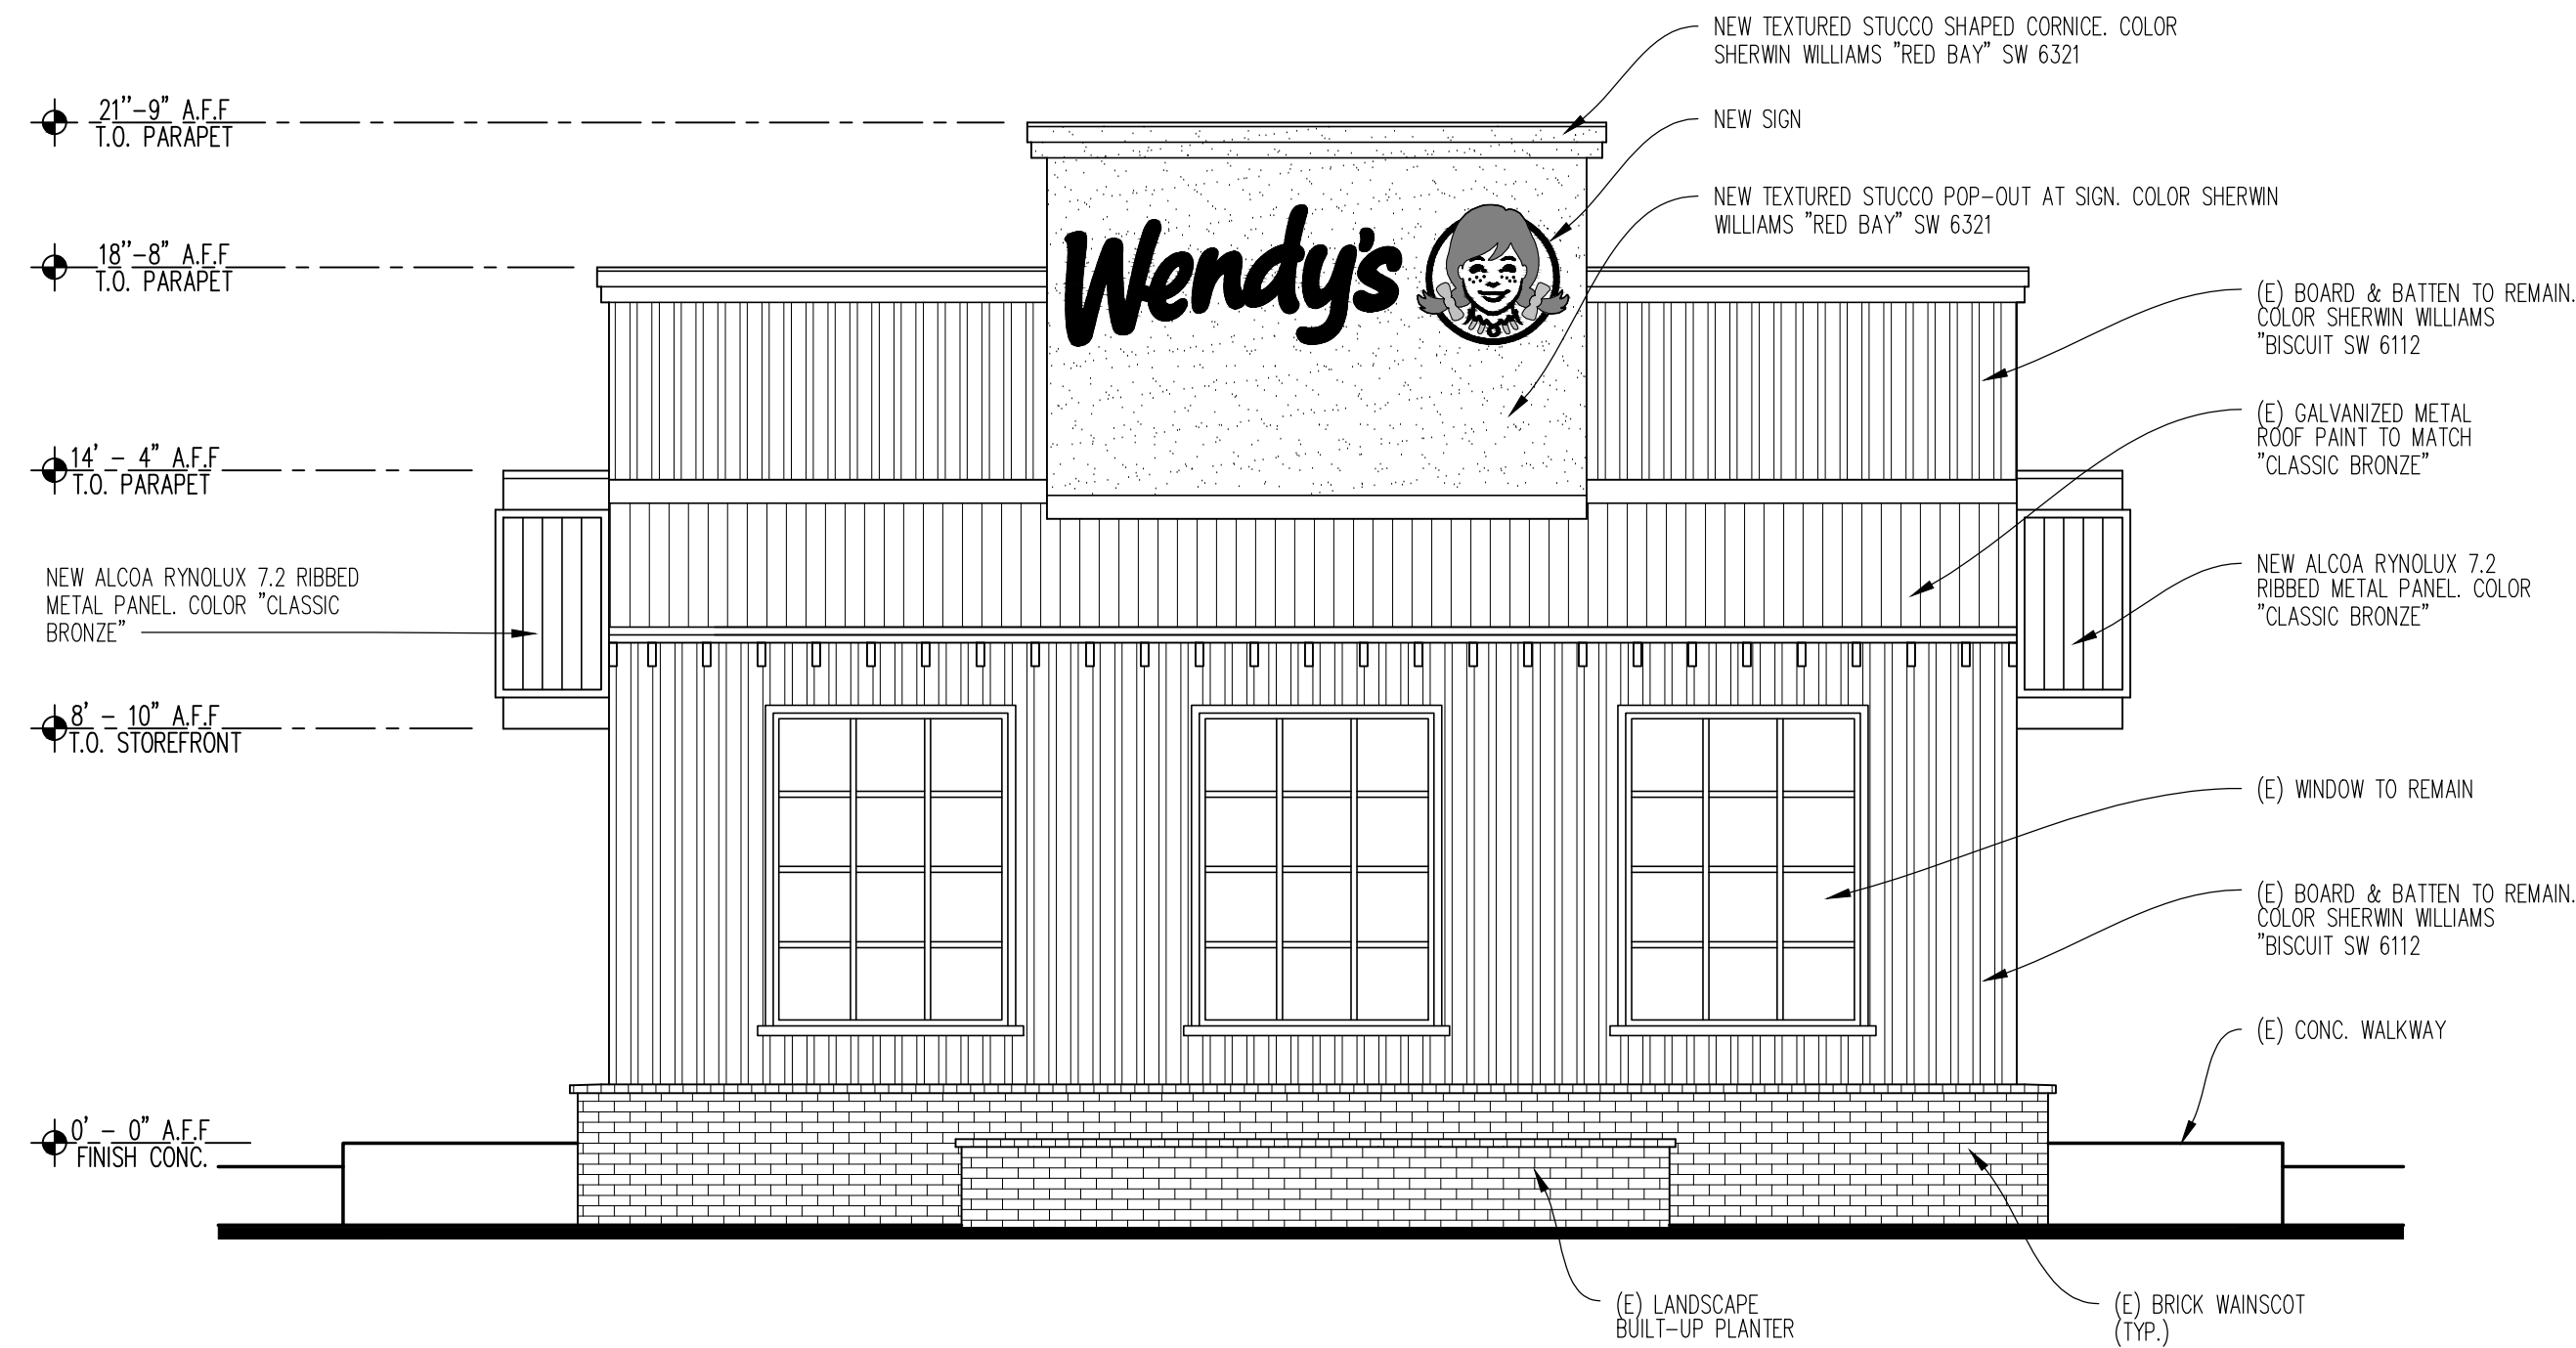


01 PROPOSED SOUTH ELEVATION
SCALE: 1/4" = 1'-0"

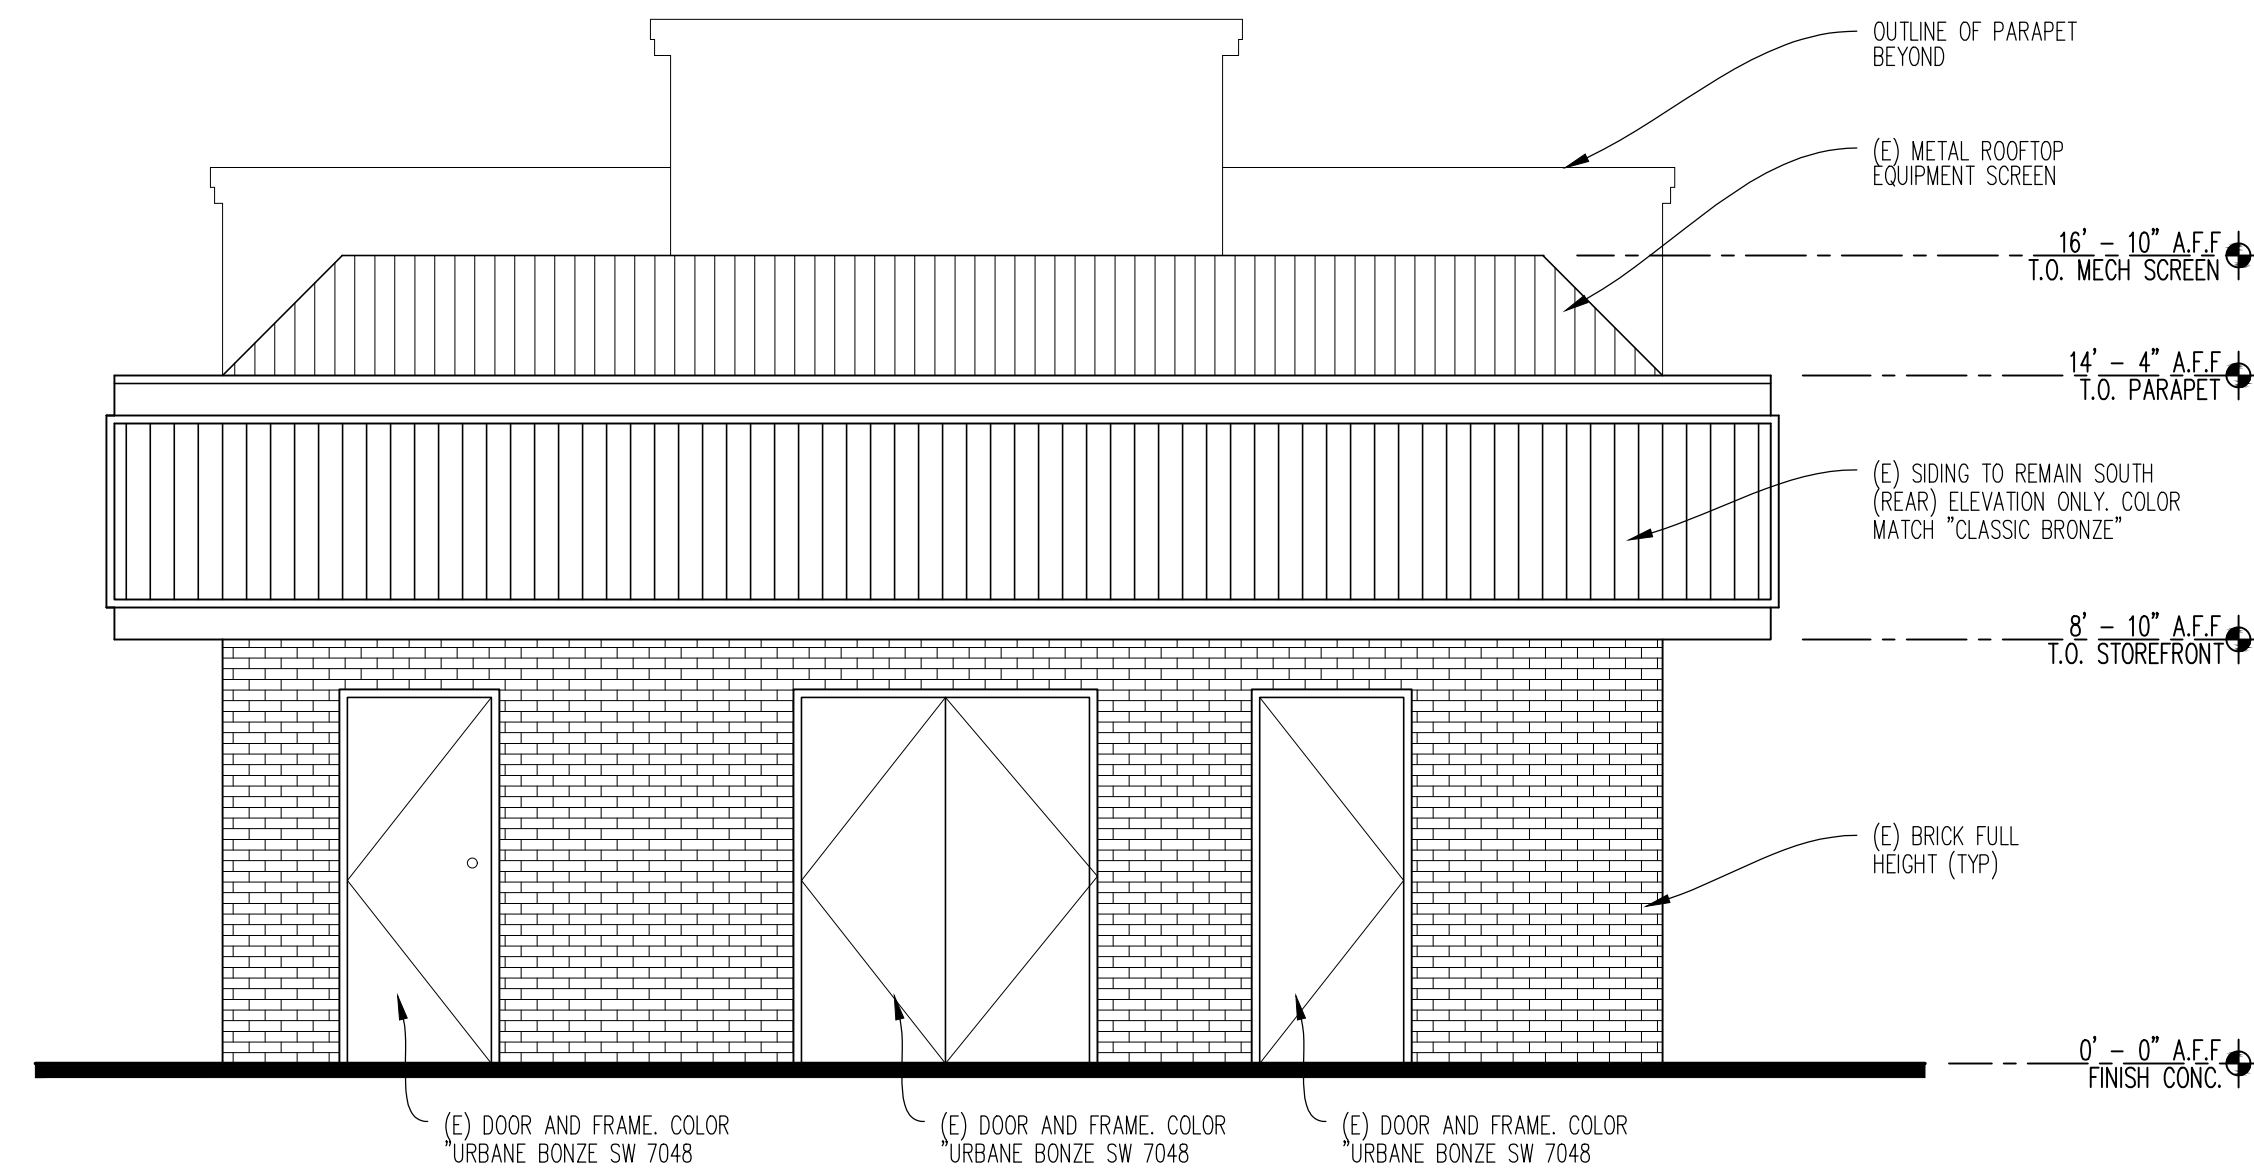

02 PROPOSED NORTH ELEVATION
SCALE: 1/4" = 1'-0"

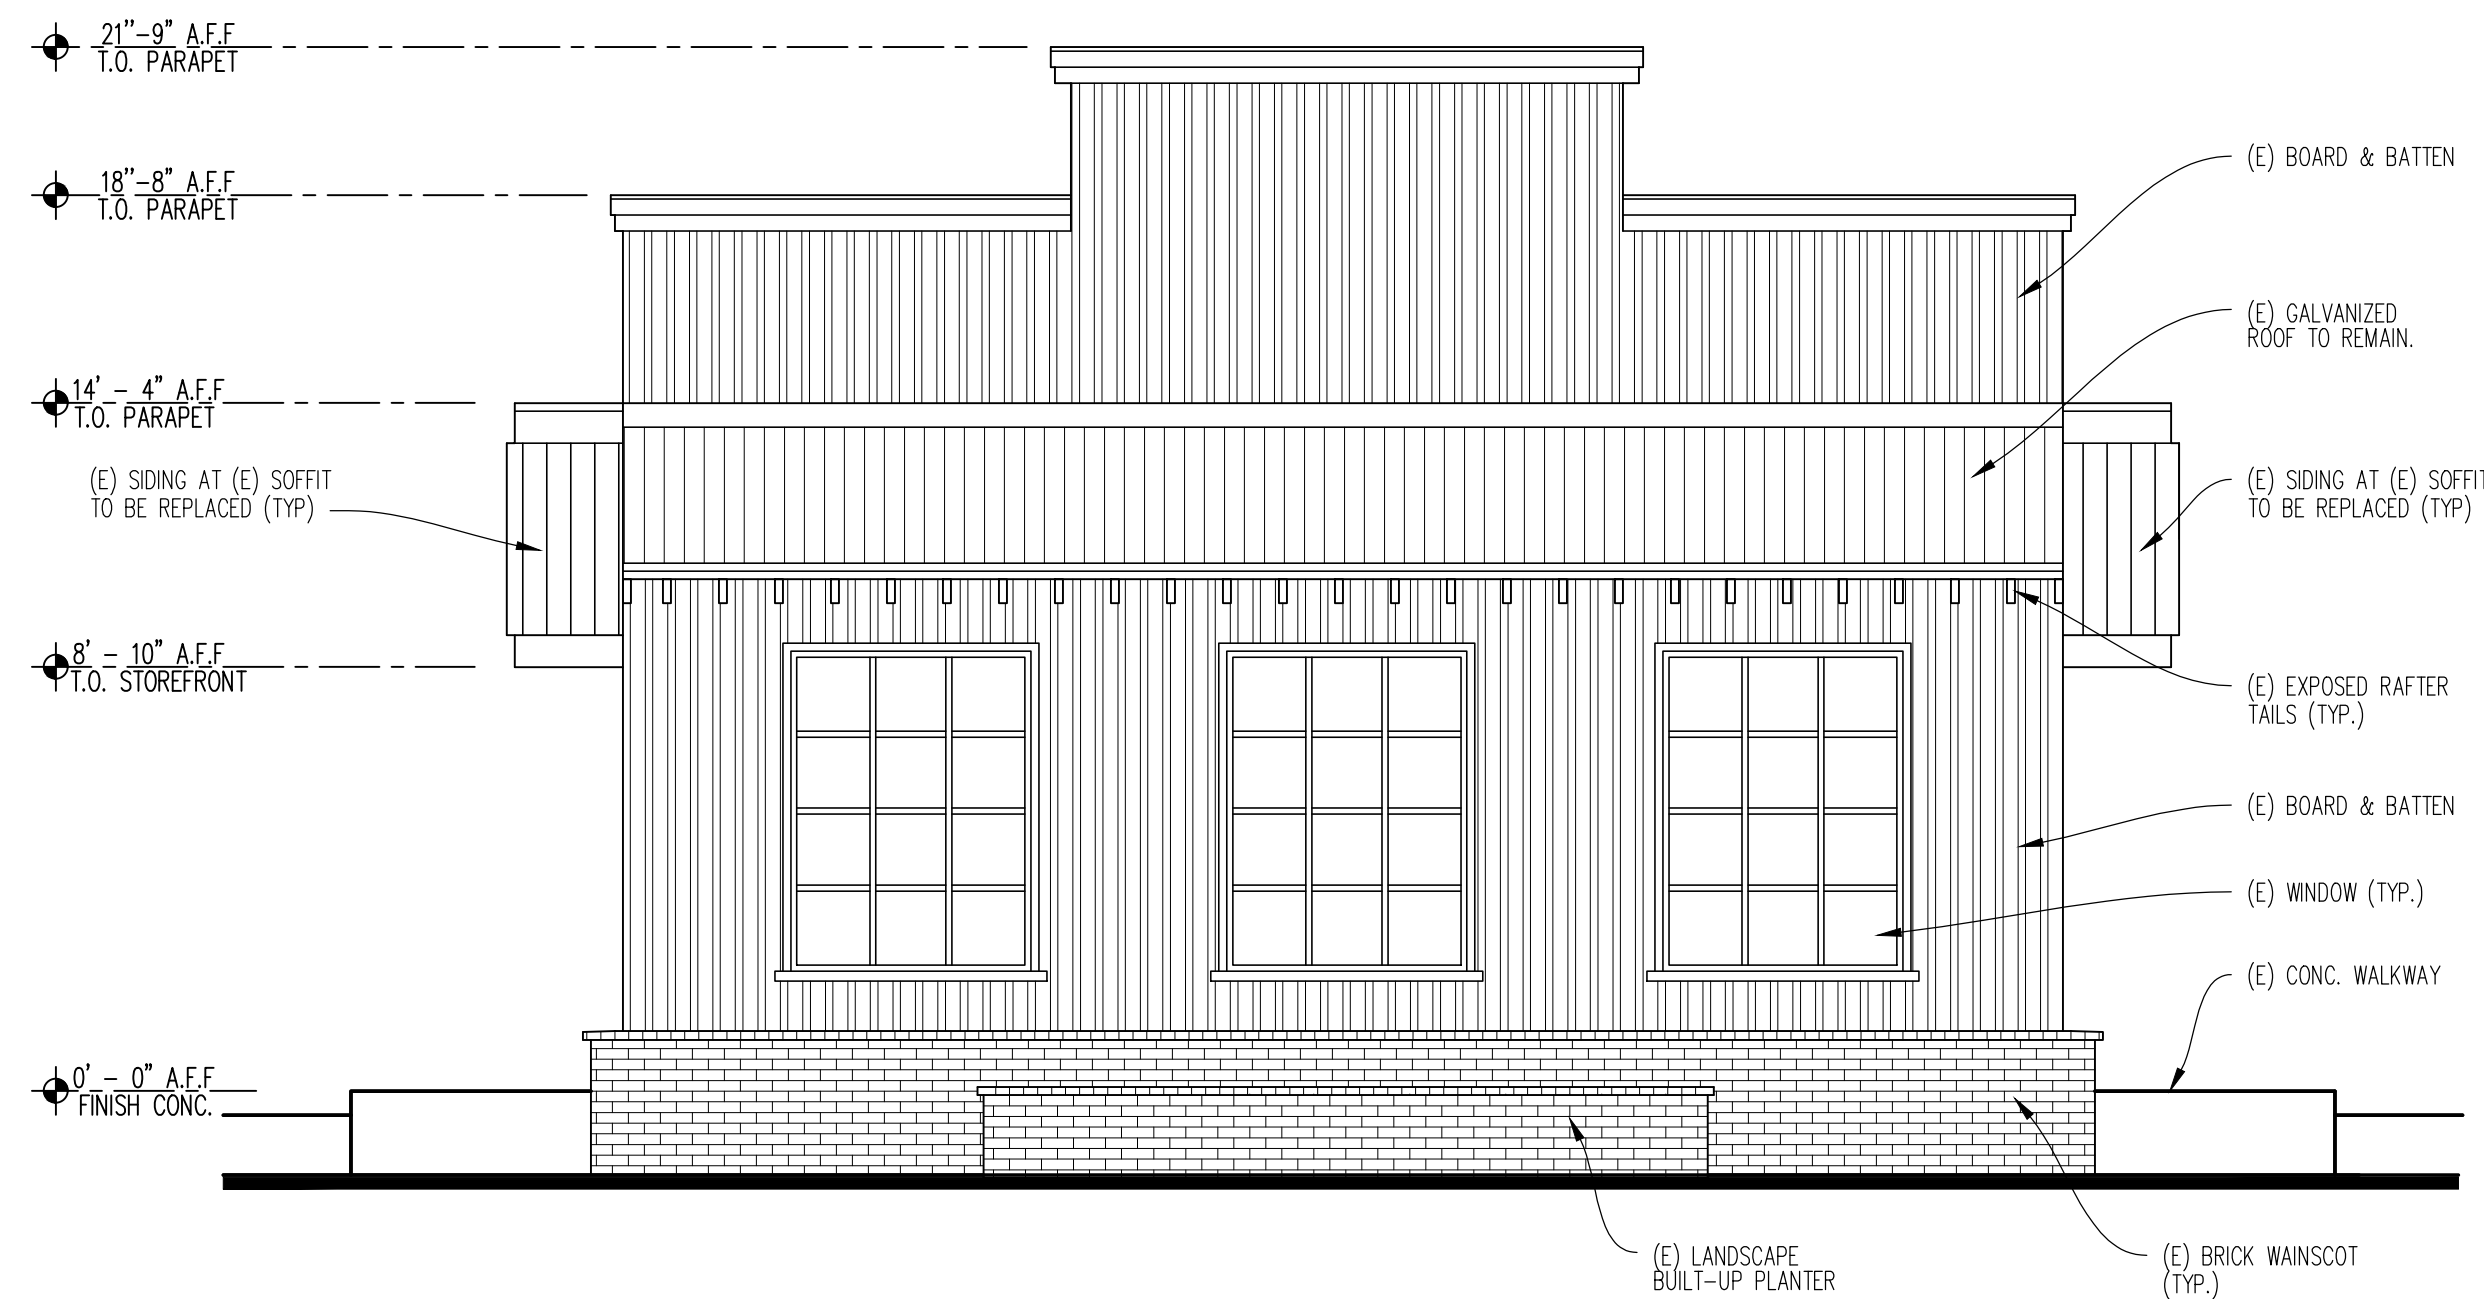

03 EXISTING SOUTH ELEVATION
SCALE: 1/4" = 1'-0"

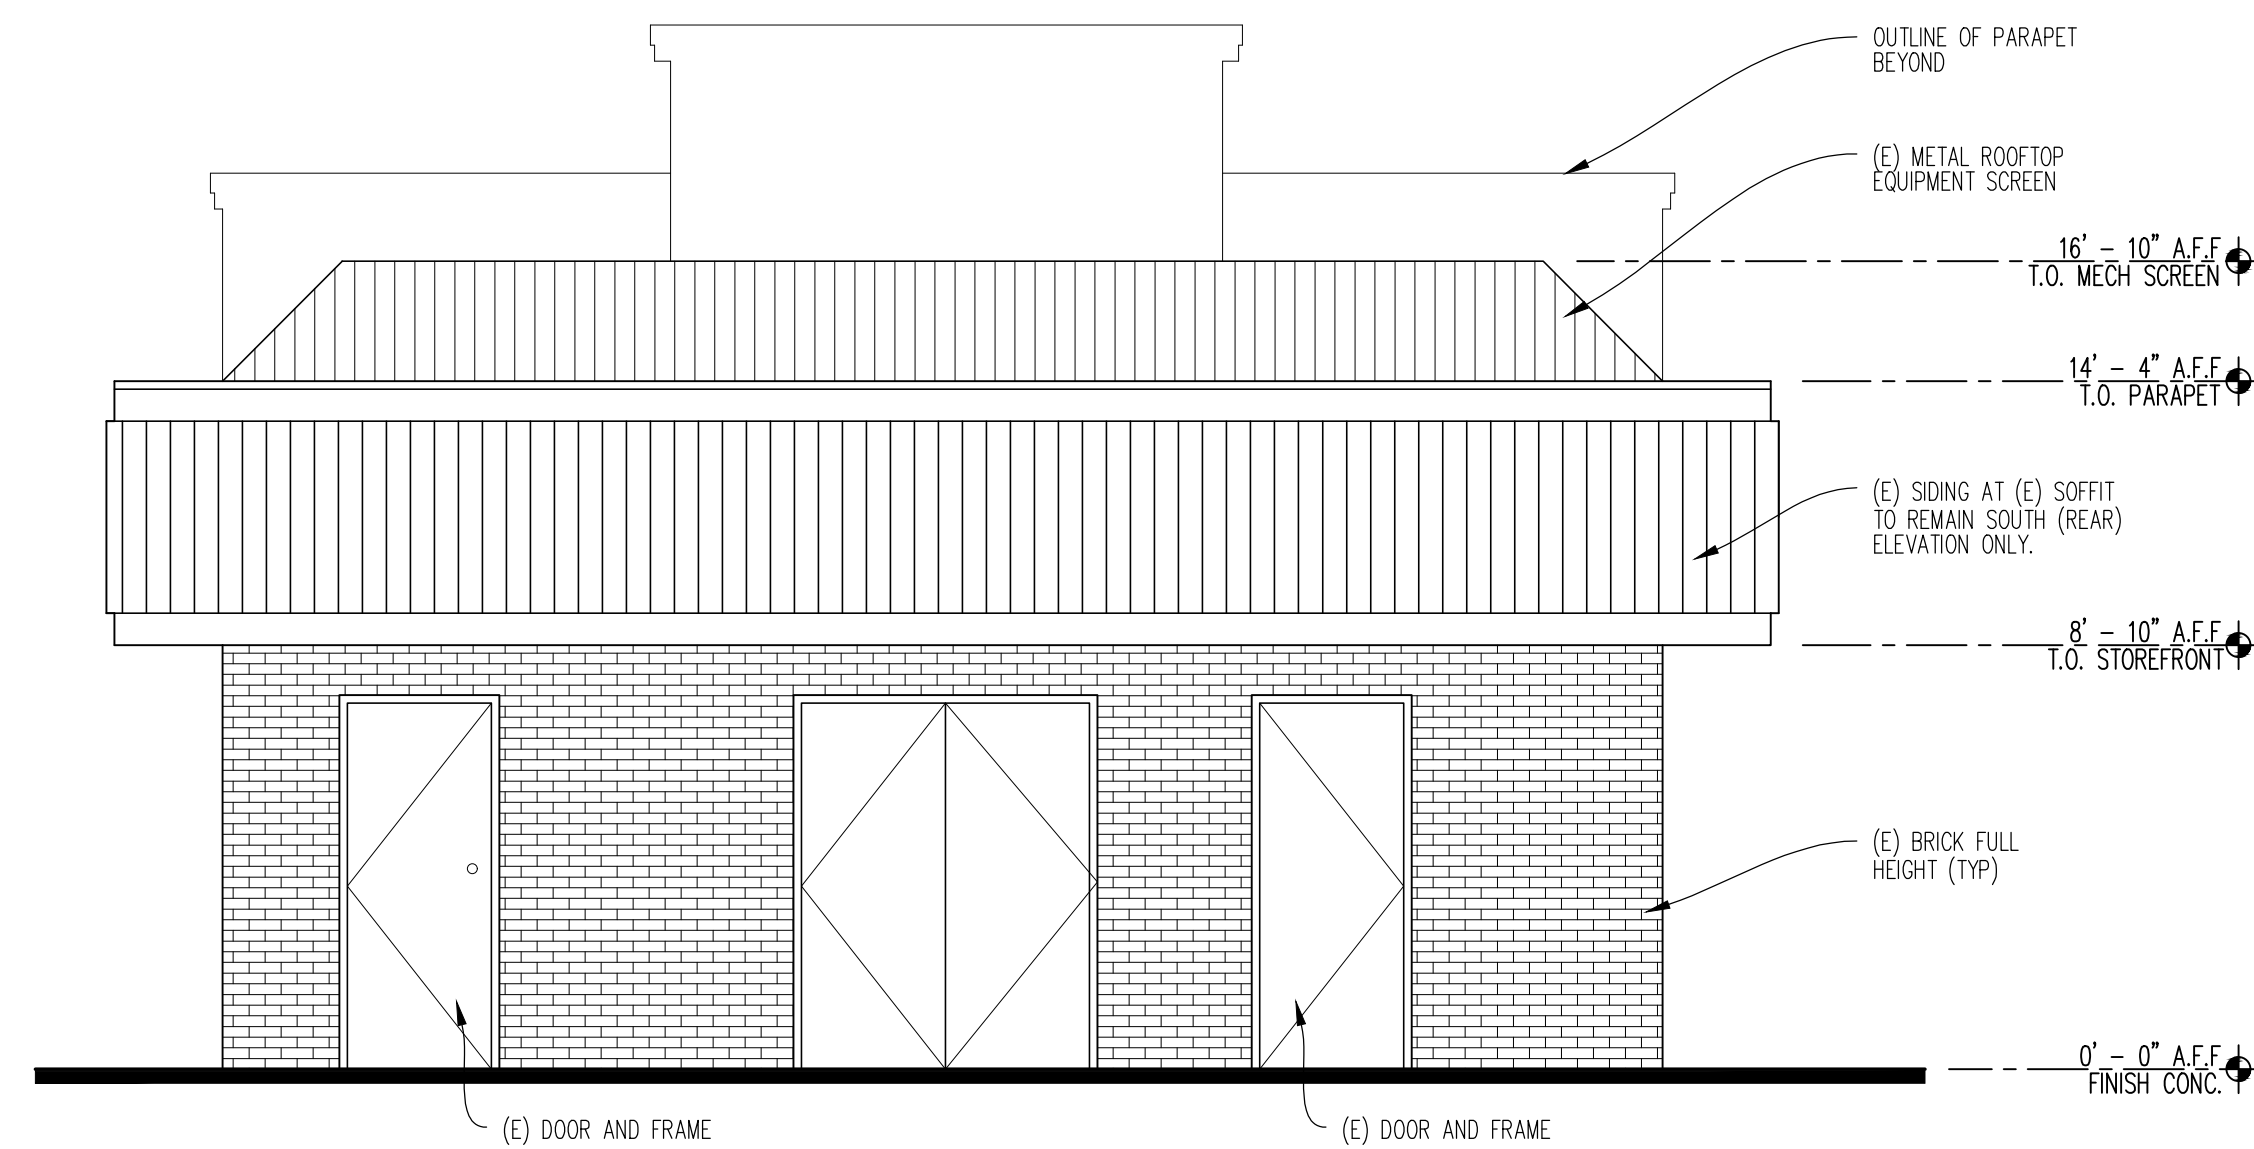

04 EXISTING NORTH ELEVATION
SCALE: 1/4" = 1'-0"

SITE NUMBER:	3570
BASE MODEL:	E2000
ASSET TYPE:	FRANCHISE
CLASSIFICATION:	REFRESH LITE
OWNER:	OWNER NAME
BASE VERSION:	2018
UPGRADE CLASSIFICATION:	N/A
PROJECT YEAR:	2018
FURNITURE PACKAGE:	2018
DRAWING RELEASE:	SPRING 2018



Architectural
Solutions Group

6930 DESTINY DRIVE
SUITE 100
ROCKLIN, CA 95677

(916) 415-5358
rpelro@pmdginc.com

Roy W. Pedro, Architect

PROJECT TYPE: E2000
REFRESH LITE

Wendy's

5724 HOLLISTER AVE.
GOLETA, CA. 93117

REV.	DATE	DESCRIPTION
1	10/09/19	BUILDING SUBMITTAL
2	05/18/20	PLANNING DEPT. REV.
3	-	-
4	-	-
5	-	-

ISSUE DATE: 08/02/2019

PROJECT NUMBER: T.B.D.

DRAWN BY: XXX

CHECKED BY: XXX

SEAL

SHEET NAME
EXTERIOR ELEVATIONS
NORTH & SOUTH

SHEET NUMBER


A2.4




Wendy's Red
Sherwin Williams
"Red Bay" SW 6321




Sherwin Williams
"Urbane Bronze" SW 7048

 

Sherwin Williams
"Biscuit" SW 6112

 

Sherwin Williams
"Steely Gray" SW 7664

 

Alcoa Rynolux
Ribbed Metal Panel
Color: "Classic Bronze"



Alcoa Rynolux Ribbed Metal Panel
Pattern Only See Color Swatch
"Classic Bronze"



Existing Corrugated Metal Roof
Paint To Match "Classic Bronze"



Existing Brick
To Remain



WKS19003.0

Wendy's
5724 Hollister Avenue, Goleta, CA 93117



Architectural
 Solutions Group

2020.05.18