
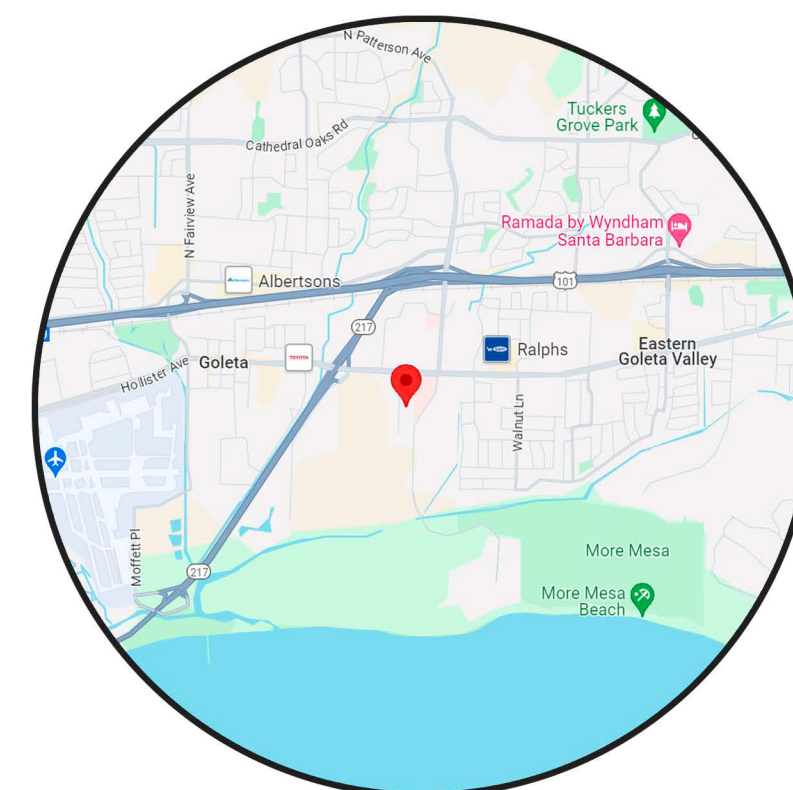


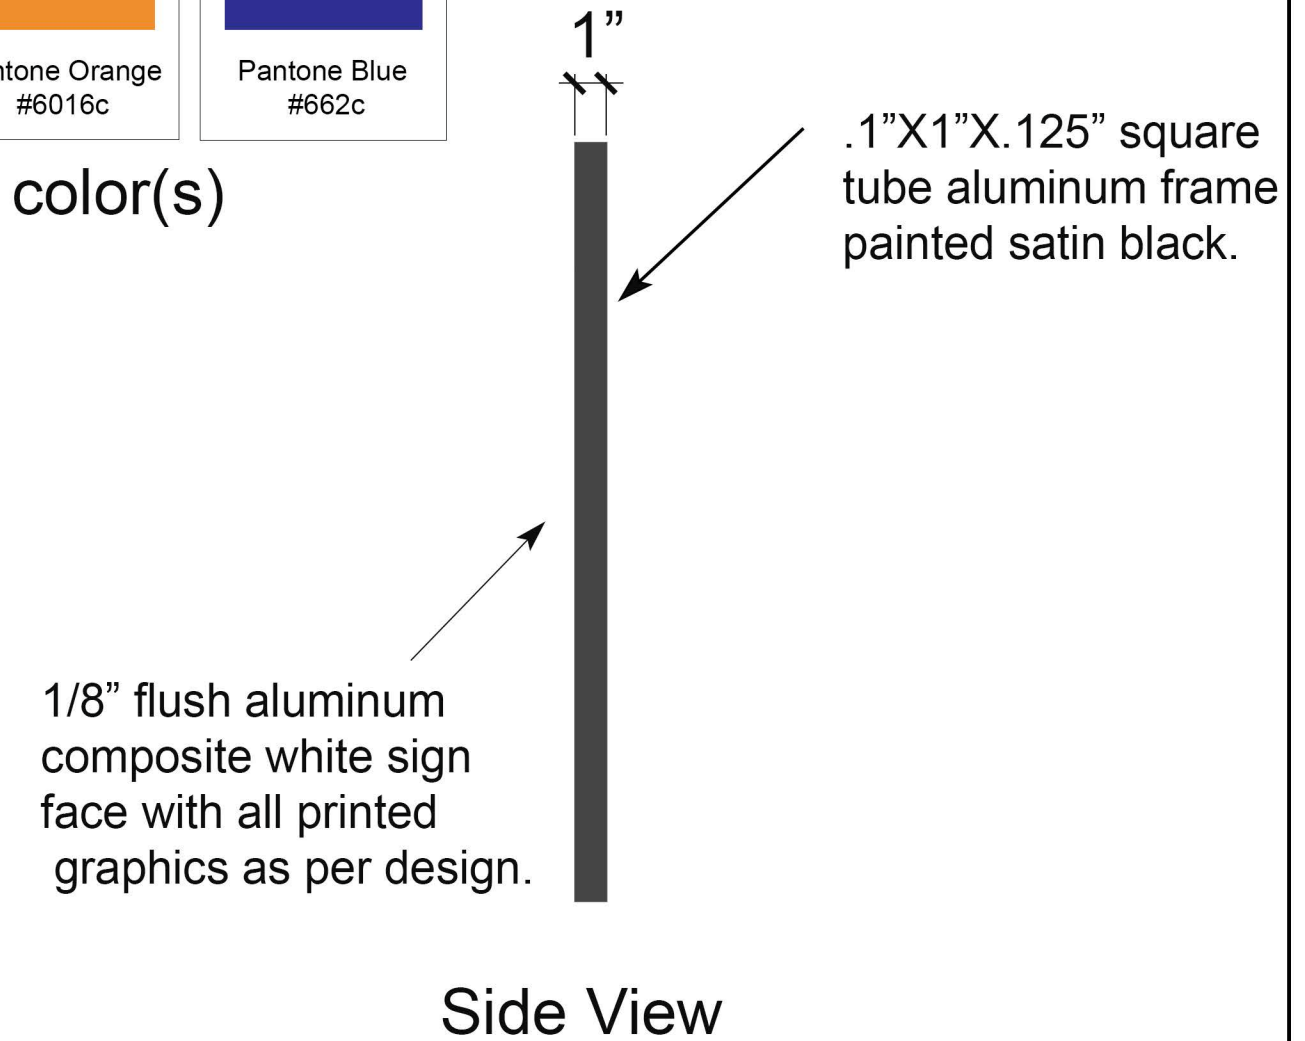

Scope of work:
Manufacture and installation of (3) 34"X61" non-illuminated 1/8" aluminum composite (ACM) sign panels with printed graphics as per design. Each sign panel mounted onto a 1"X1"X.125" square tube aluminum frame and flush mounted to exterior buildings #2,#3 & #11.

REVISION:	DATE:	
1		
2		
3		
4		
5		
6		


Project / Address:
The Stepping Stones Group
5385 Hollister Ave. #2,3,11
Goleta, CA 93111

GENERAL NOTES
CUSTOMER TO PROVIDE PRIMARY ELECTRICAL SERVICE WITHIN 6" OF SIGN
ELECTRICAL CONNECTION
ALL ELECTRICAL WORK SHALL BE DONE BY A LICENSED ELECTRICIAN
ILLUMINATED SIGNS SHALL COMPLY WITH NEC ART. 600






DRAWING # 24-8875	SCALE: Noted
DRAWN BY: K. Ryan	DATE: August 16, 2024
SALES PERSON: Nathan Vins	ALL COMPONENTS TO BE (U) LISTED
DIGITAL ART	ILLUMINATED SIGNS SHALL COMPLY WITH NEC ART. 600



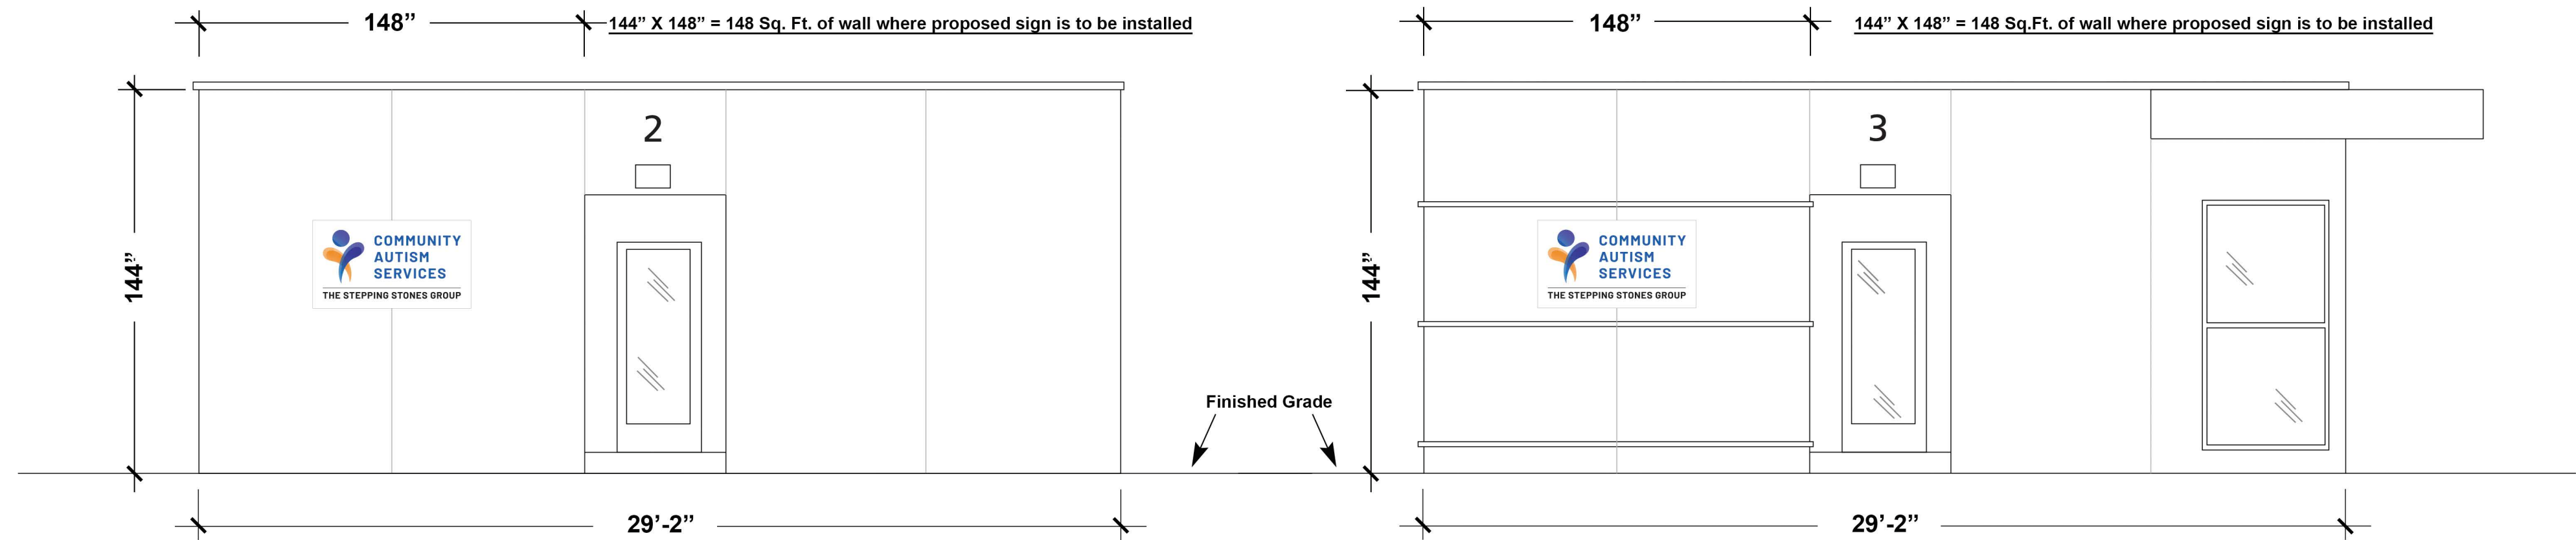


Bldg. #2 Elevation - Scale 1/4" : 1'-0"

Bldg. #3 Elevation - Scale 1/4" : 1'-0"

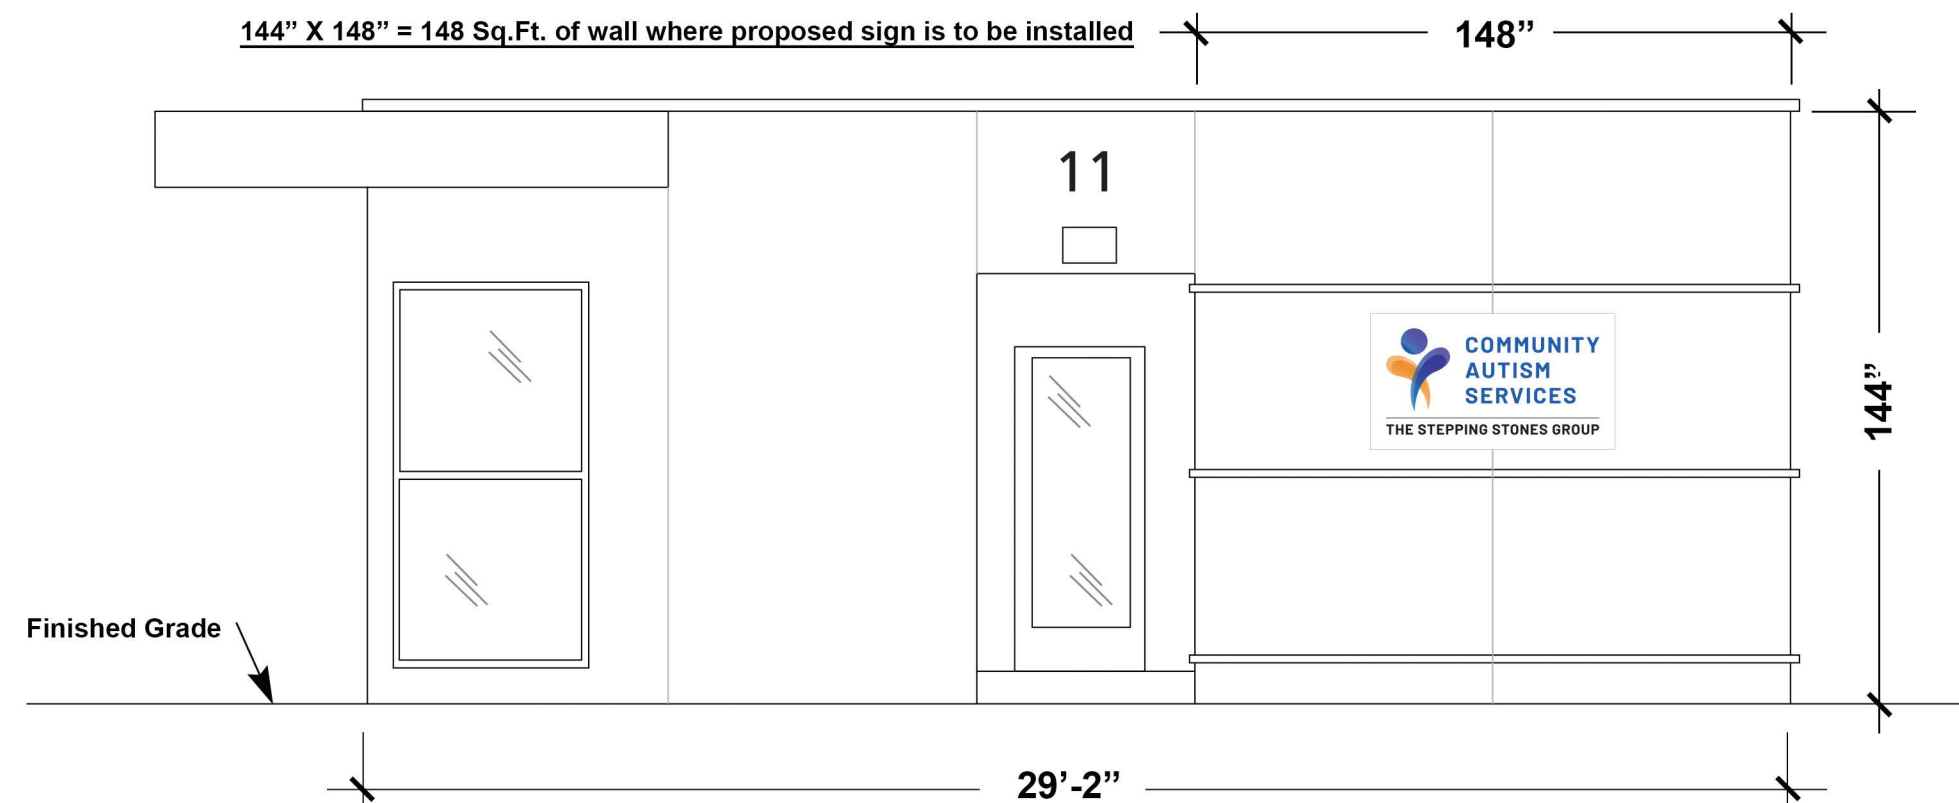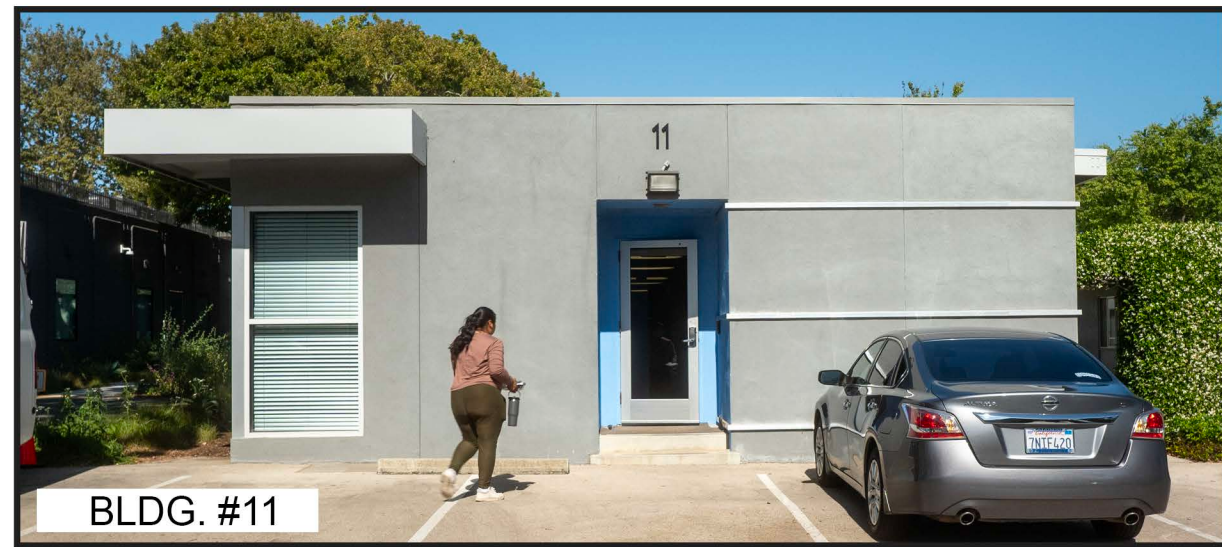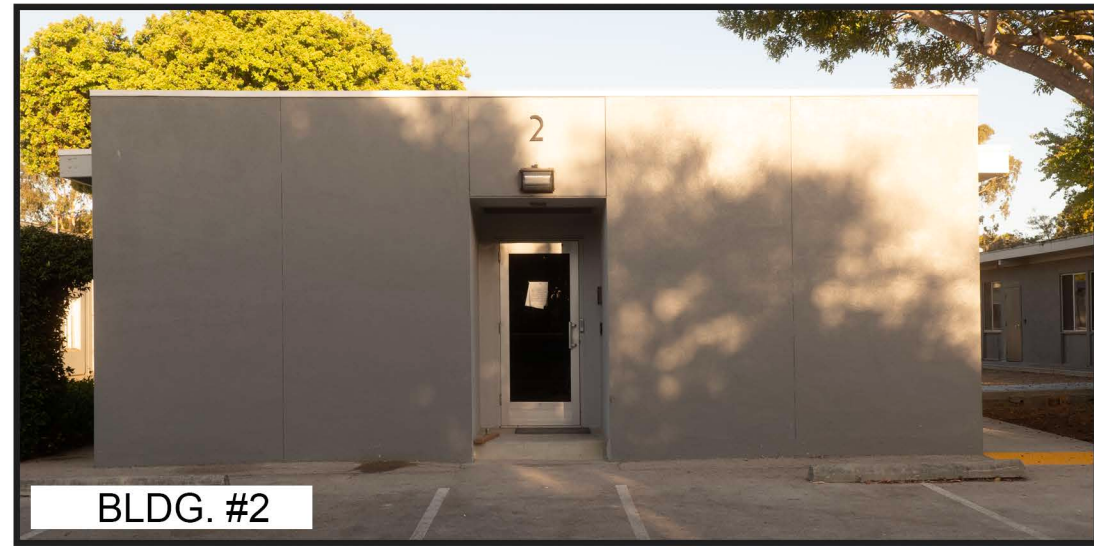

Bldg. #11 Elevation - Scale 1/4" : 1'-0"

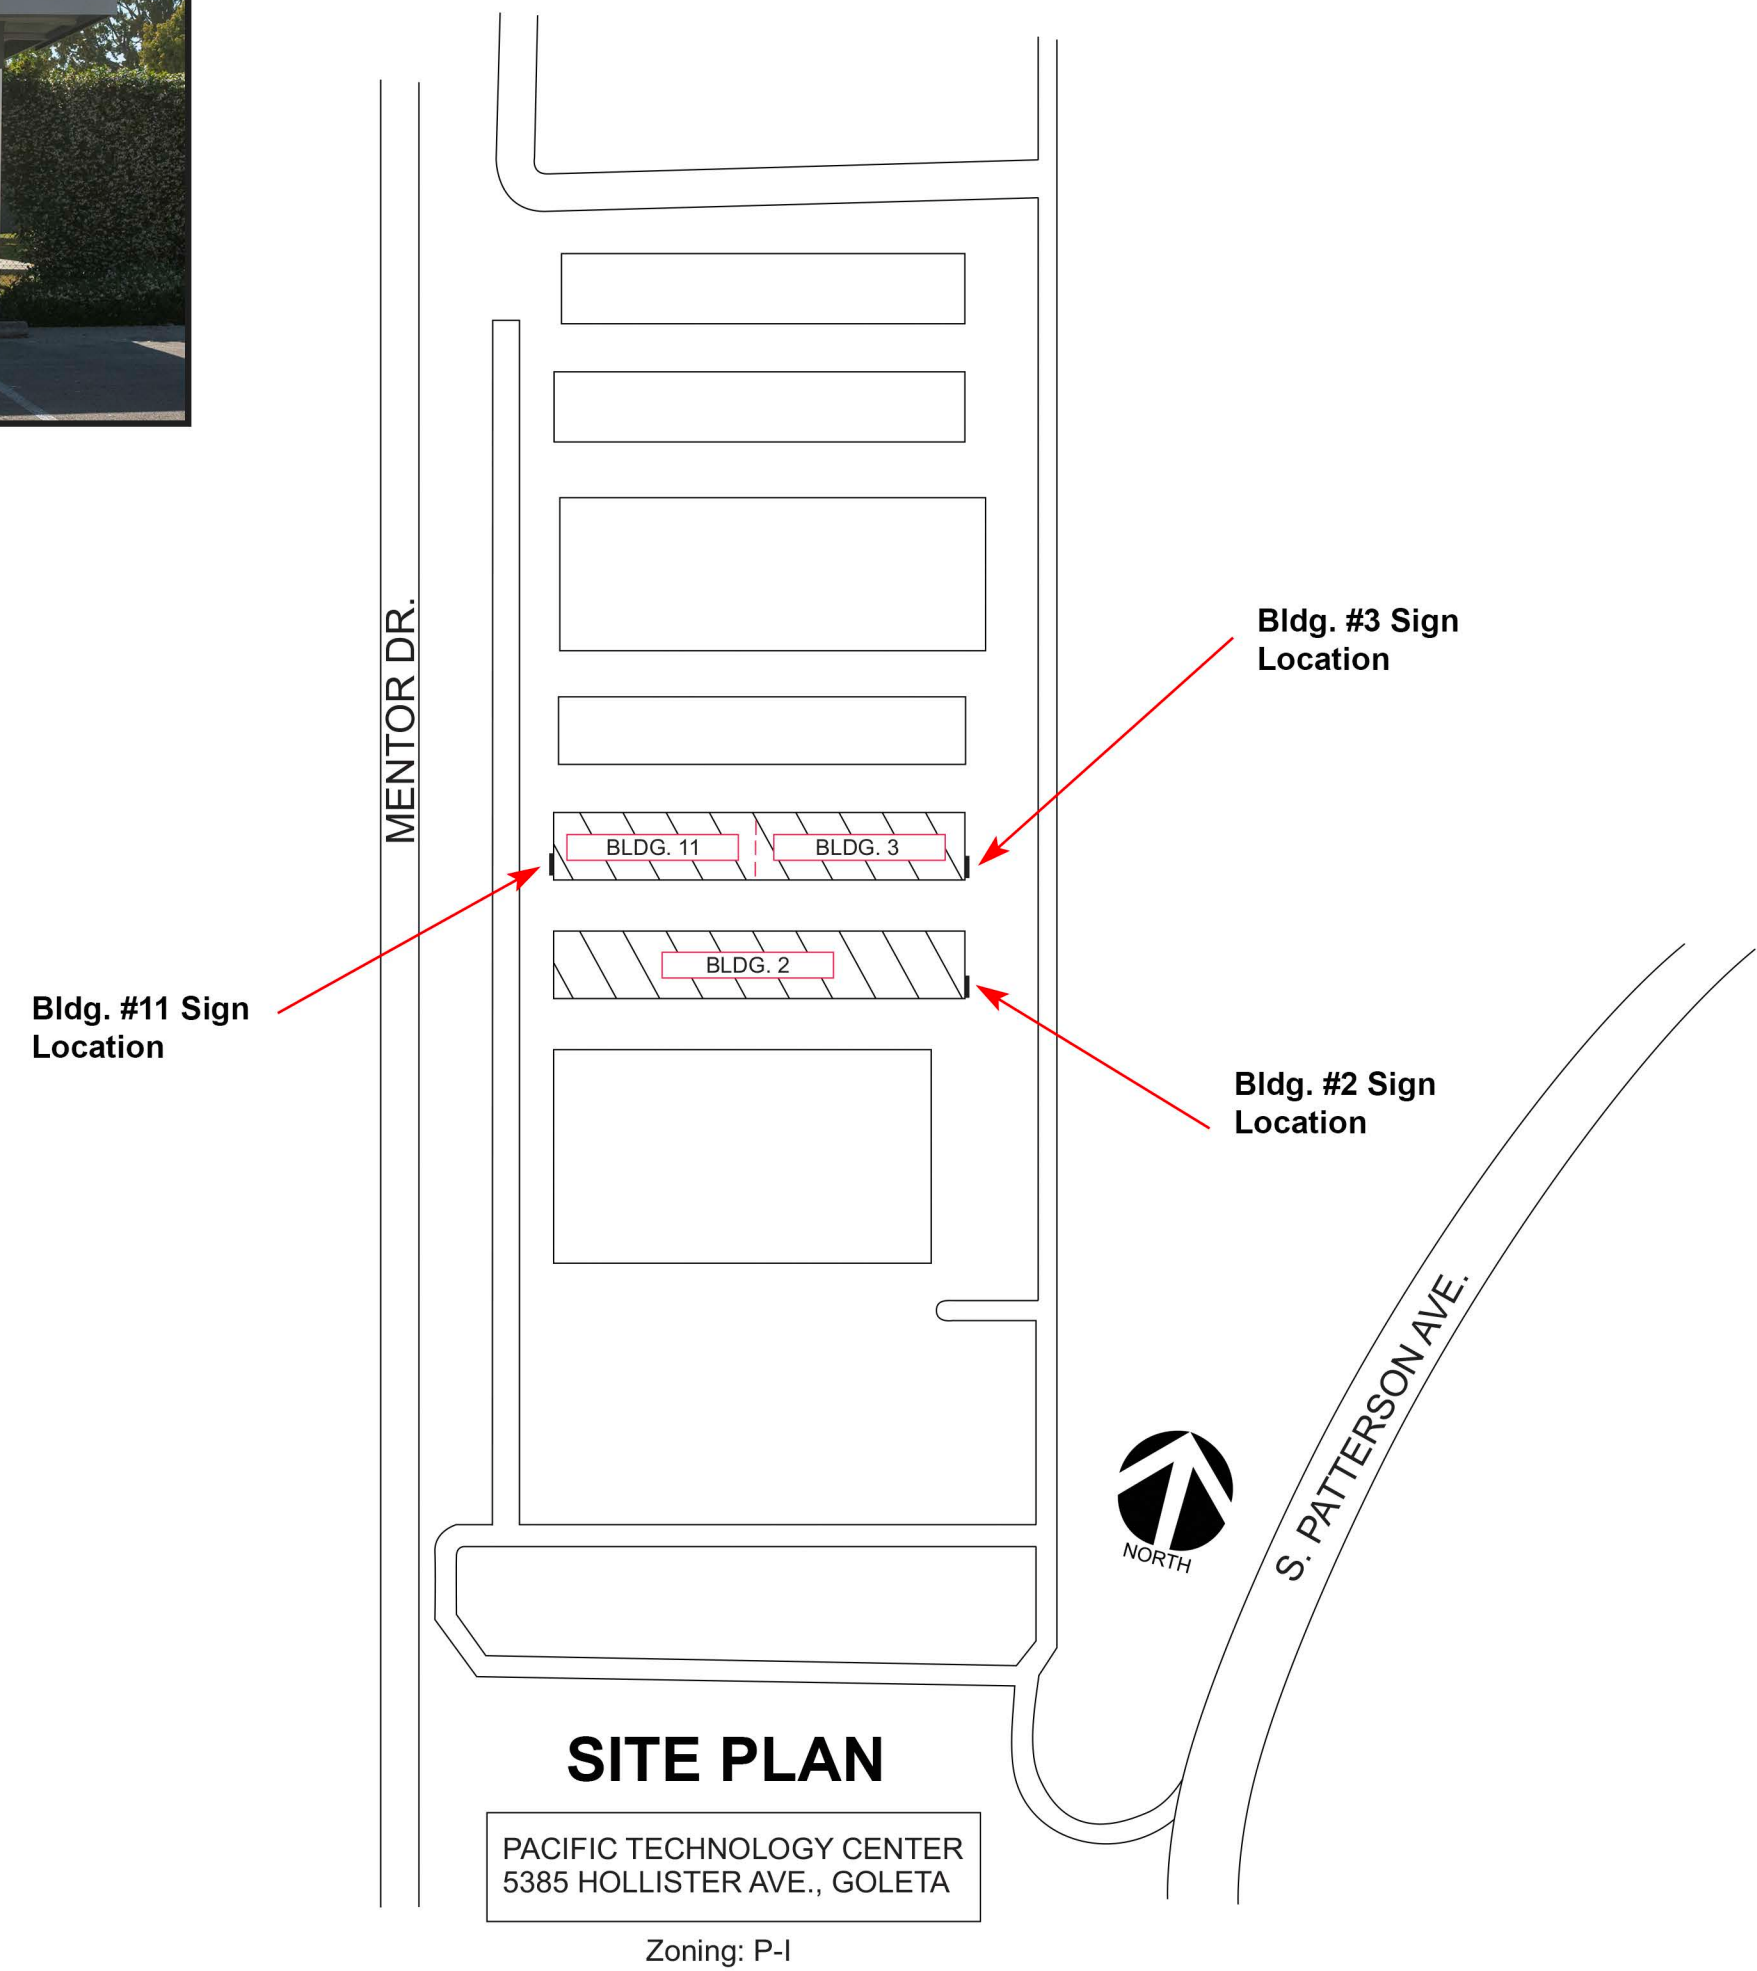

REVISION:	DATE:
1	
2	
3	
4	
5	
6	

Project / Address:
The Stepping Stones Group
5385 Hollister Ave. #2.3.11
Goleta, CA 93111

GENERAL NOTES
CUSTOMER TO PROVIDE PRIMARY ELECTRICAL SERVICE WITHIN 6'-0" OF SIGN
ELECTRICAL CONNECTION
ILLUMINATED SIGNS SHALL COMPLY WITH NEC ART. 600



DRAWING #	24-8875
SCALE:	Noted
DRAWN BY:	K. Ryan
DATE:	August 16, 2024
SALES PERSON:	Nathan Virs
ALL COMPONENTS	TO BE LISTED
ILLUMINATED SIGNS SHALL	COMPLY WITH NEC ART. 600



#10 X 1-1/2" screws
with washer

5/8" hole drilled in
face of 1"X1" aluminum
frame for recessed
screws

#10 X 1-1/2" screws
with washer

1"X1"X.125"
aluminum frame

Detail "A"

1/8" composite
aluminum sign
face installed to
frame with VHB
exterior mounting tape
& 100% silicone adhesive

Nylon anchor

Detail "B"

#10 X 1-1/2" screws
with washer (3) top
(3) bottom

Detail "A"

Detail "B"

1"X1"X.125"
aluminum frame
shown without sign face for clarity

Stucco exterior
wall over 3/4" plywood
sheathing and 2X4 stud
framing

REVISION:	DATE:
1	
2	
3	
4	
5	
6	

Project / Address:

The Stepping Stones Group
5385 Hollister Ave. #2.3.11
Goleta, CA 93111

GENERAL NOTES
CUSTOMER TO PROVIDE PRIMARY ELECTRICAL SERVICE WITHIN 6" OF SIGN
ELECTRICAL CONNECTION
ALL ELECTRICAL WORK SHALL BE DONE IN ACCORDANCE WITH THE
NATIONAL ELECTRICAL CODE (NEC) AND ALL CITY/COUNTY ORDINANCES
ILLUMINATED SIGNS SHALL COMPLY WITH NEC ART. 600



Lic. #927231

West Coast Signs
ELECTRICAL SIGNS & LIGHTING

(805) 861-9616
www.wcsign.com

DRAWING # 24-8875
SCALE: Noted
DRAWN BY: K. Ryan
DATE: August 16, 2024
SALES PERSON: Nathan Virs

ALL COMPONENTS
TO BE (UL) LISTED
ILLUMINATED SIGNS SHALL
COMPLY WITH NEC ART. 600

DIGALERT
800-227-2600
COP 2 For Safety Data Sheets

WARNING
This is an original design created
by West Coast Signs. Reproduction
in any way is prohibited. Violators
will be prosecuted to the fullest
extent of copyright laws.

Copyright 2021 West Coast Signs