




Existing Pole Sign - Side View



Existing Pole Sign

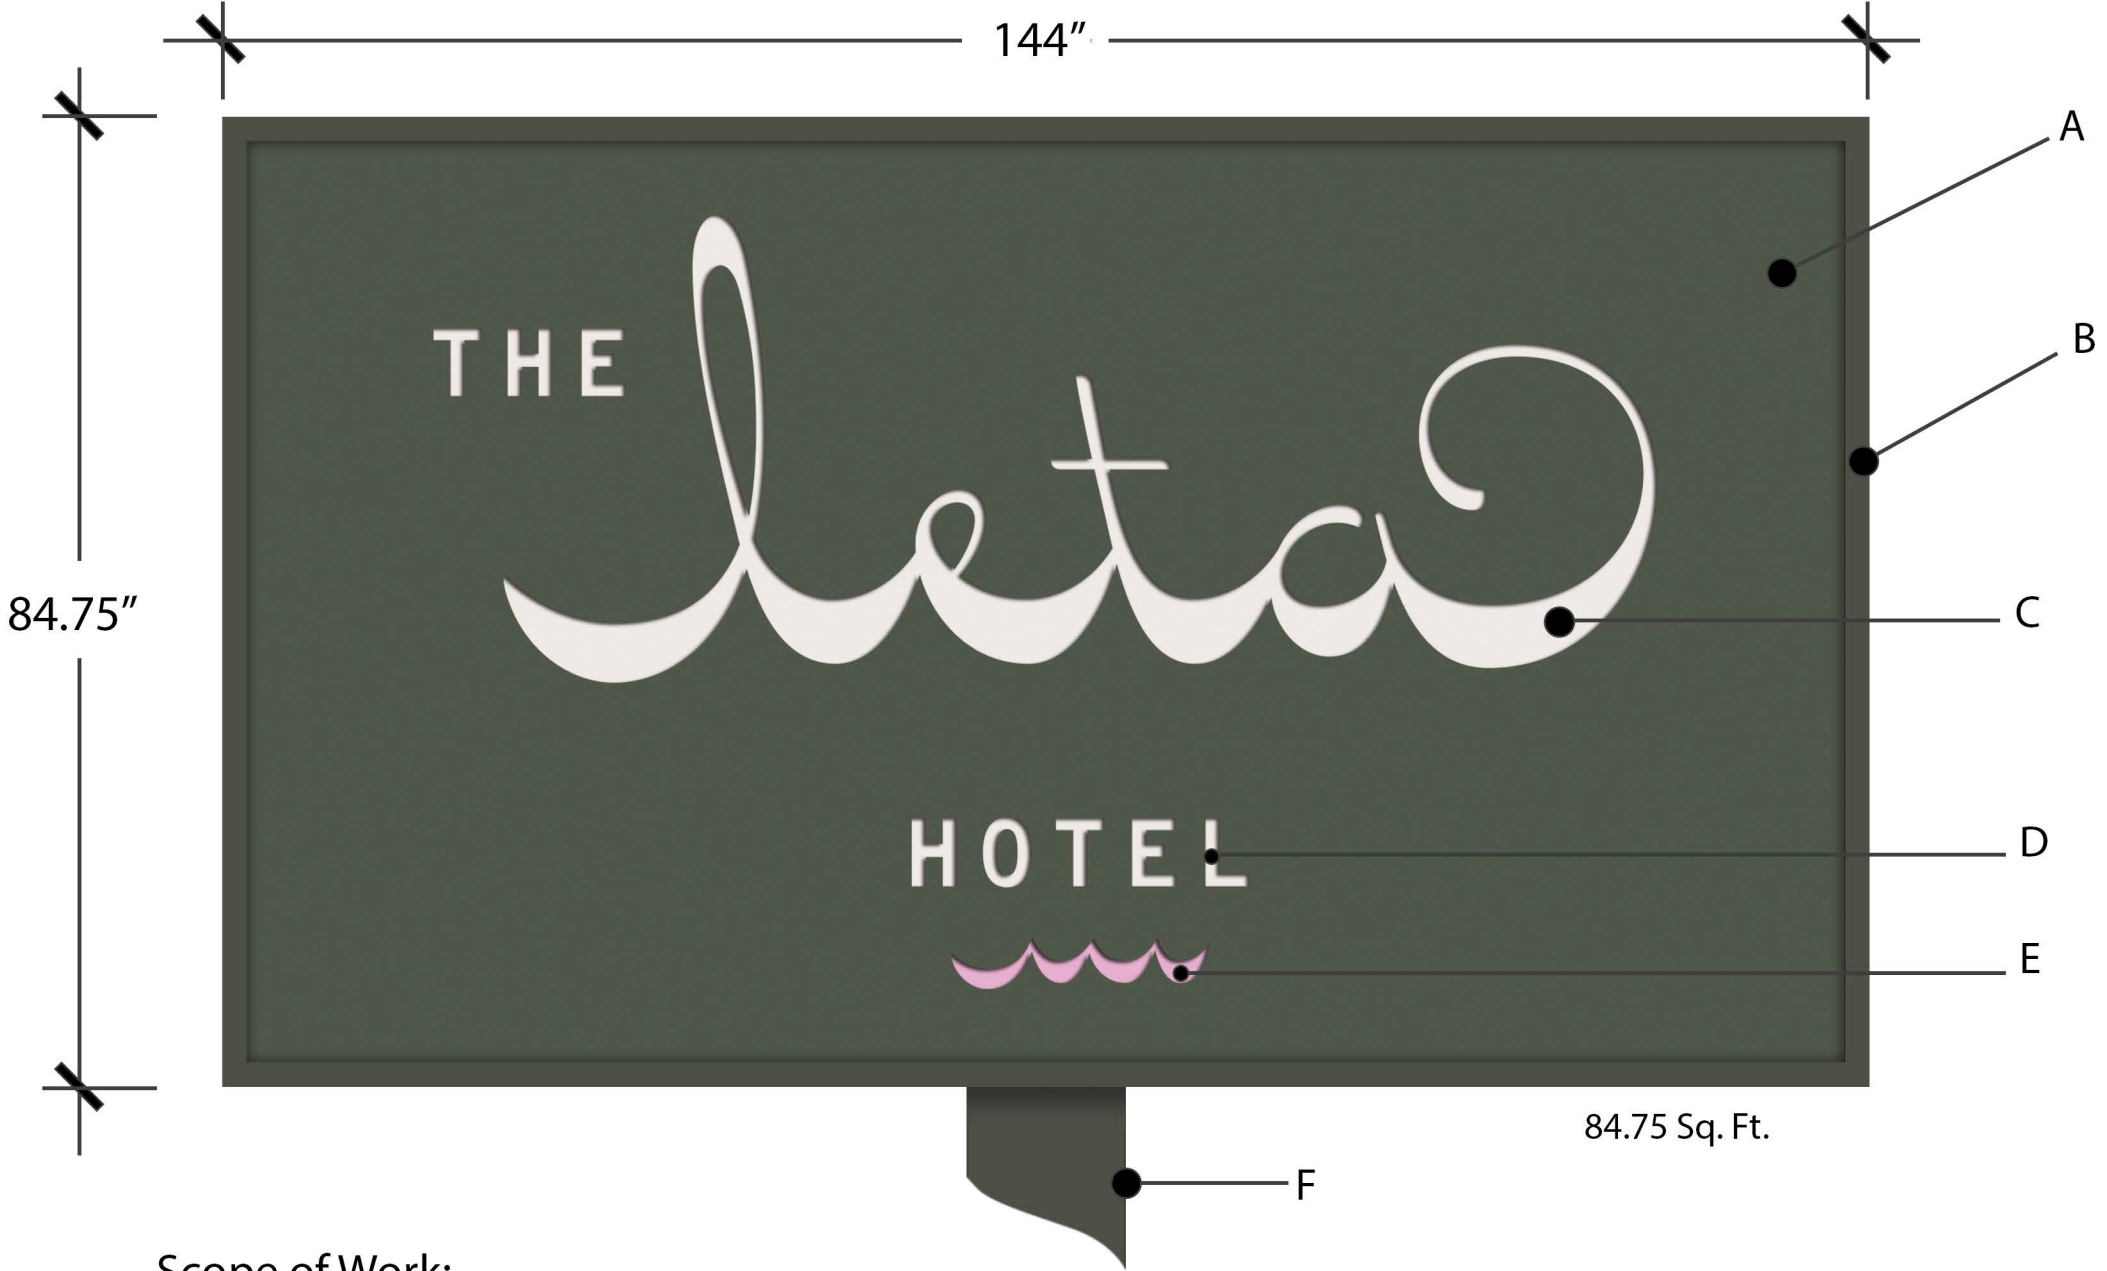

Scope of Work:


Manufacture & installation of (2) replacement faces into existing double sided, illuminated sign cabinet & Re-paint cabinet and square pole Pantone 7764c. Lighting through letters / graphic only.

- A - .125" aluminum faces (opaque) painted Pantone 7764c
- B - Cabinet re-painted Pantone 7764c
- C, D, E, - Routed out graphics from aluminum & backed with translucent acrylic
- F - Pole re-painted Pantone 7764c

Color Key:



Pantone 7764c

 

White



Pantone 230c



Proposed new sign faces into existing D/F frame

REVISION:	DATE:
1	
2	
3	
4	
5	
6	

Project / Address:

The Leta Hotel
5650 Calle Real
Goleta, CA 93117


GENERAL NOTES
CUSTOMER TO PROVIDE PRIMARY ELECTRICAL SERVICE WITHIN 6" OF SIGN
ELECTRICAL CONNECTION
MANUFACTURER SHALL COMPLY WITH ALL LOCAL, STATE AND FEDERAL
ELECTRICAL CODES AND REGULATIONS
ILLUMINATED SIGNS SHALL COMPLY WITH NEC ART. 600



Lic. #927231


DRAWING # 22-8875	SCALE: Noted	DRAWN BY: K. Ryan	DATE: March 11, 2022	SALES PERSON: Vira
ALL COMPONENTS TO BE LISTED ILLUMINATED SIGNS SHALL COMPLY WITH NEC ART. 600				



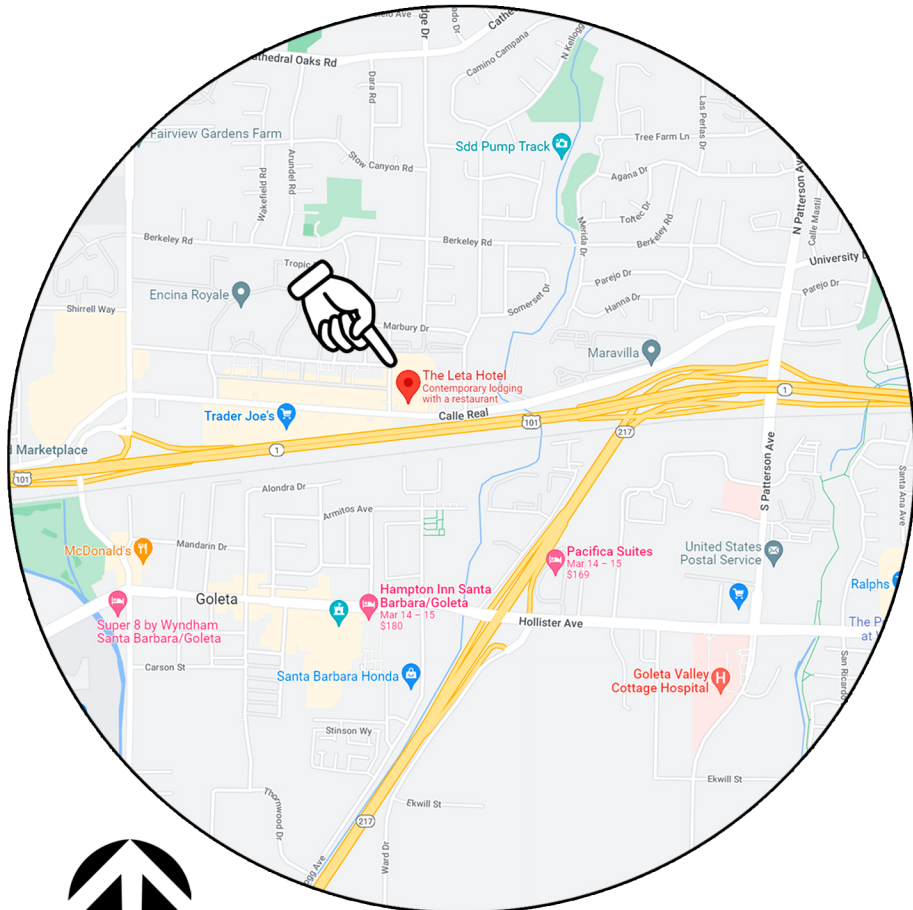

Vicinity Map

Existing Pole Sign Location

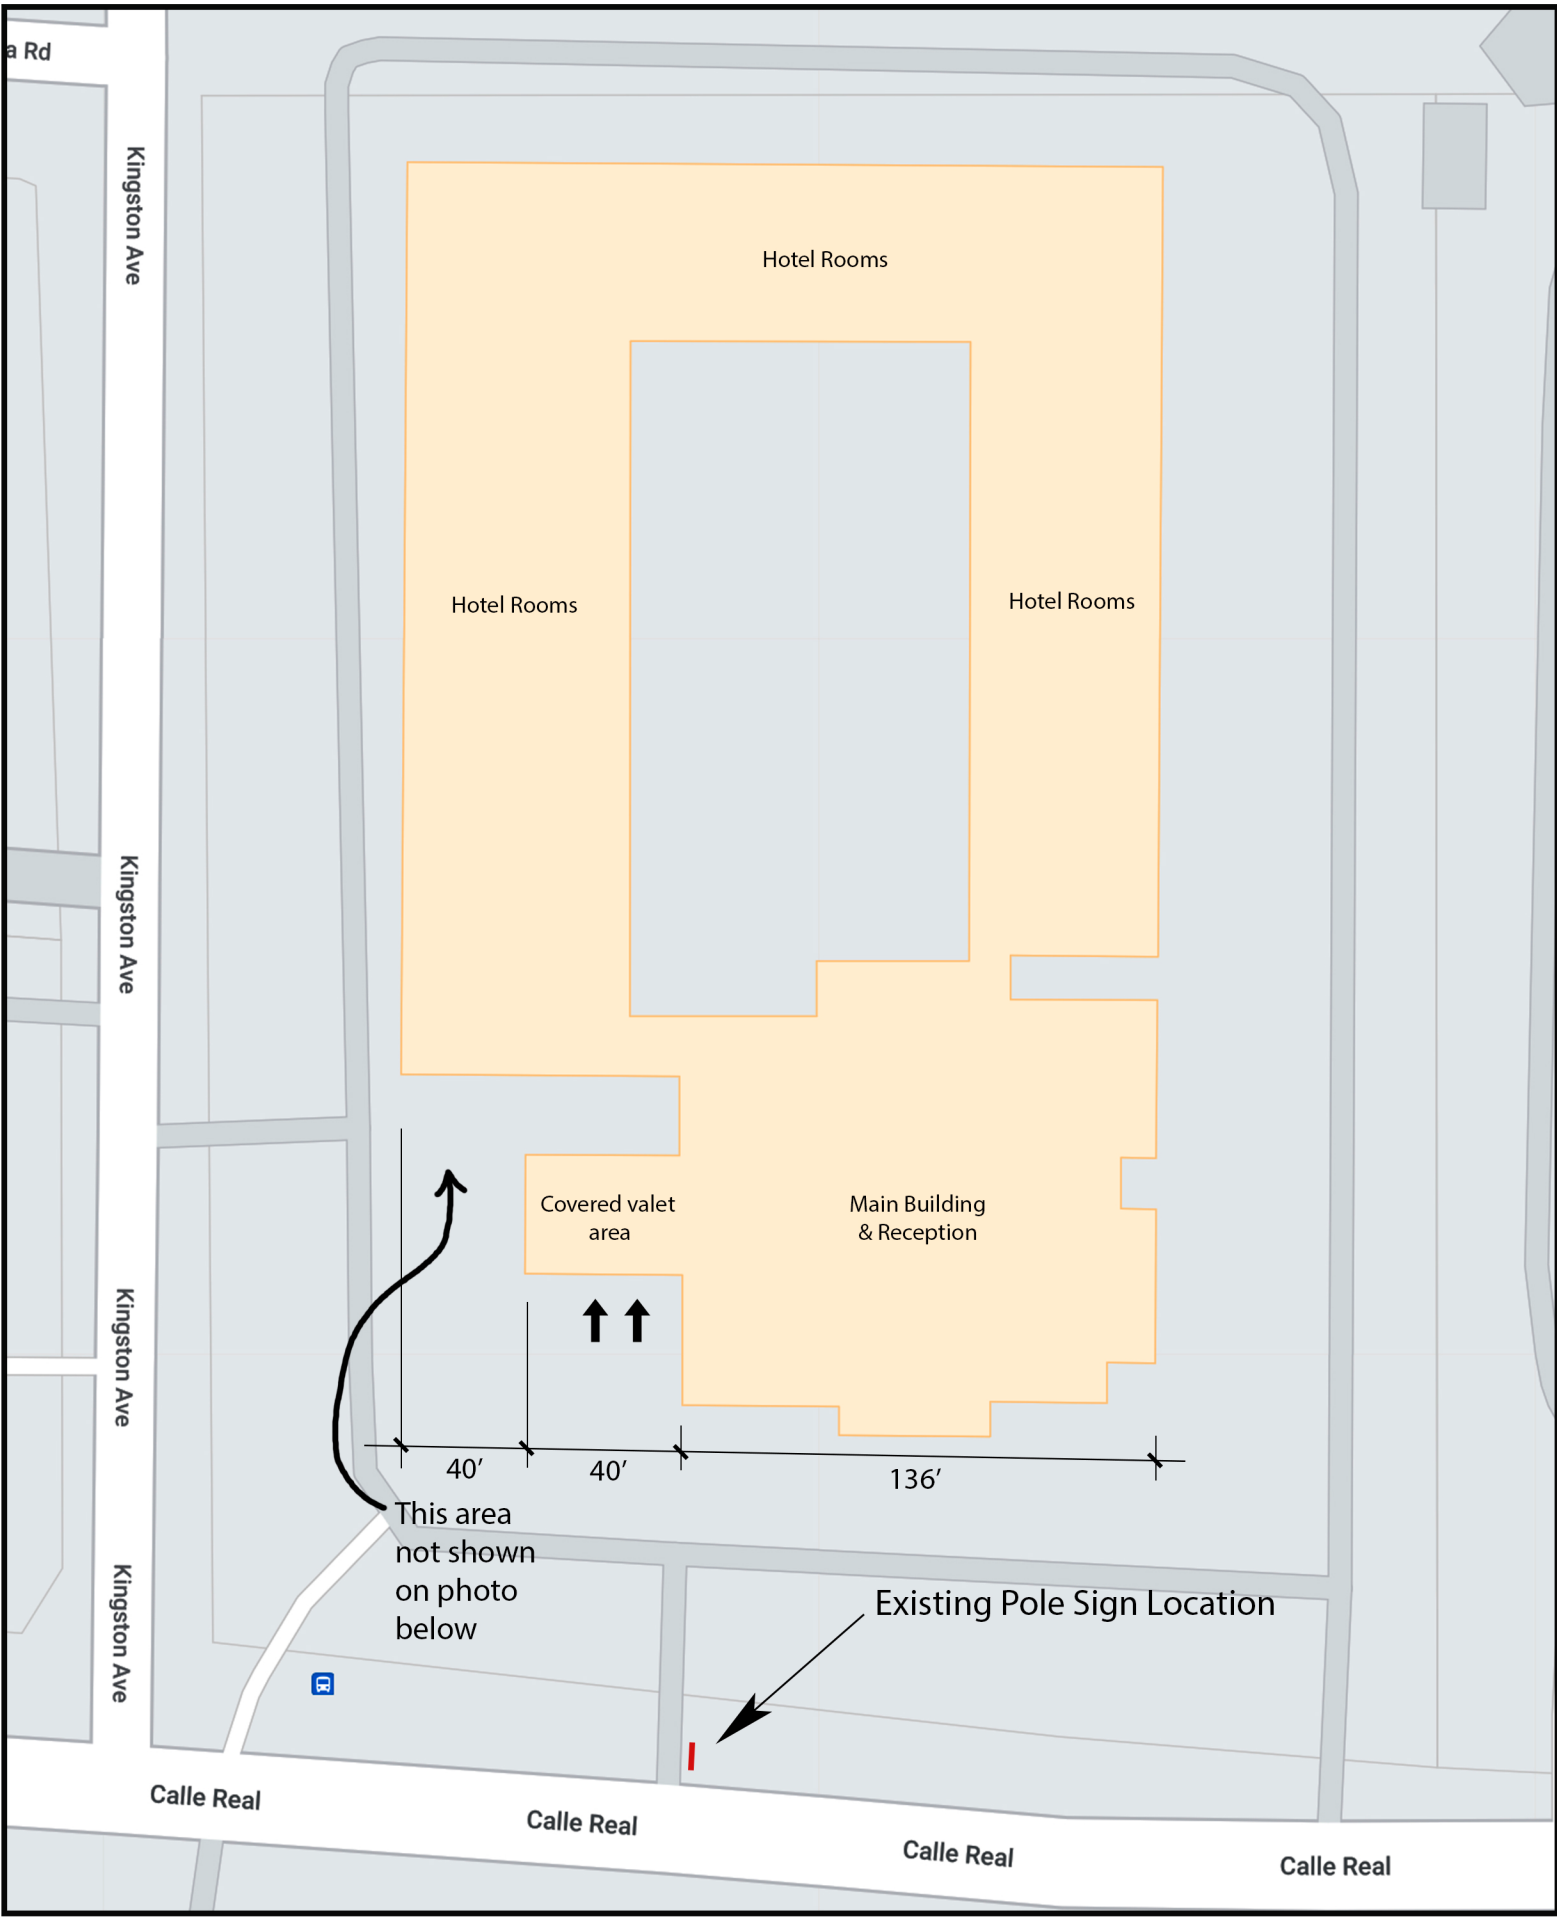

Partial Building Elevation - Facing Calle Real

DATE:	REVISION:
1	
2	
3	
4	
5	
6	

Project / Address:

The Leta Hotel
5650 Calle Real
Goleta, CA 93117

GENERAL NOTES
CUSTOMER TO PROVIDE PRIMARY ELECTRICAL SERVICE WITHIN 6'-0" OF SIGN
ELECTRICAL CONNECTION
ILLUMINATED SIGNS SHALL COMPLY WITH NEC ART. 600



(805) 861-9616
www.wcsign.com

Lic. #927231

DRAWING # 22-8875
SCALE: Noted
DRAWN BY: K. Ryan
DATE: March 11, 2022
SALES PERSON: Virs

ALL COMPONENTS
TO BE (U) LISTED
ILLUMINATED SIGNS SHALL
COMPLY WITH NEC ART. 600



800-227-2600
Call for pricing and details

WARNING
This is an original design created
by West Coast Signs. Reproduction
in any way is prohibited. Violators
will be prosecuted to the fullest
extent of copyright laws.



Copyright 2021 West Coast Signs