

SIGN (A) PLAN

5950 Cathedral Oaks Road, Goleta, CA 93117



RECEIVED

FEB 22 2018

City of Goleta
Planning & Environmental Svcs.

Behr - sh710 270A-1

VISUAL IMAGE DESIGN

P.O. Box 60433
Santa Barbara, CA 93160

Ph: 805-448-8496 • Fax: 805-964-4605

This design is an exclusive property of Visual Image Design
It may NOT be reproduced, copied, exhibited or utilized
for any purpose, in part or whole by any individual
inside or outside without written consent of Visual Image Design

BUSINESS NAME:

A.P.N#:

ADDRESS: 5950 Cathedral Oaks Road, Goleta, CA 93117

MATERIALS USED:

Sign A: Sandblasted sign

DRAWING SCALE:

1" = 1'

FRONT ELEVATION PARKING LOT

5950 Cathedral Oaks Road, Goleta, CA 93117

SIGN (A)
SANDBLASTED SIGN
2'x4'



VISUAL IMAGE DESIGN

P.O. Box 60433
Santa Barbara, CA 93160

Ph: 805-448-8496 • Fax: 805-964-4605

This design is an exclusive property of Visual Image Design
It may NOT be reproduced, copied, exhibited or utilized
for any purpose, in part or whole by any individual
inside or outside without written consent of Visual Image Design

BUSINESS NAME:

A.P.N#:

ADDRESS: 5950 Cathedral Oaks Road, Goleta, CA 93117

MATERIALS USED:

Sign A: Sandblasted sign

DRAWING SCALE:

1/2" = 1'

FRONT ELEVATION

5950 Cathedral Oaks Road, Goleta, CA 93117



84'

CATHEDRAL OAKS ROAD

VISUAL IMAGE DESIGN

P.O. Box 60433
Santa Barbara, CA 93160

Ph: 805-448-8496 • Fax: 805-964-4605

This design is an exclusive property of Visual Image Design
It may NOT be reproduced, copied, exhibited or utilized
for any purpose, in part or whole by any individual
inside or outside without written consent of Visual Image Design

BUSINESS NAME:

A.P.N#:

ADDRESS: 5950 Cathedral Oaks Road, Goleta, CA 93117

MATERIALS USED:


Sign A: Sandblasted sign

DRAWING SCALE:

1"=10'

SITE PLAN

5950 Cathedral Oaks Road, Goleta, CA 93117

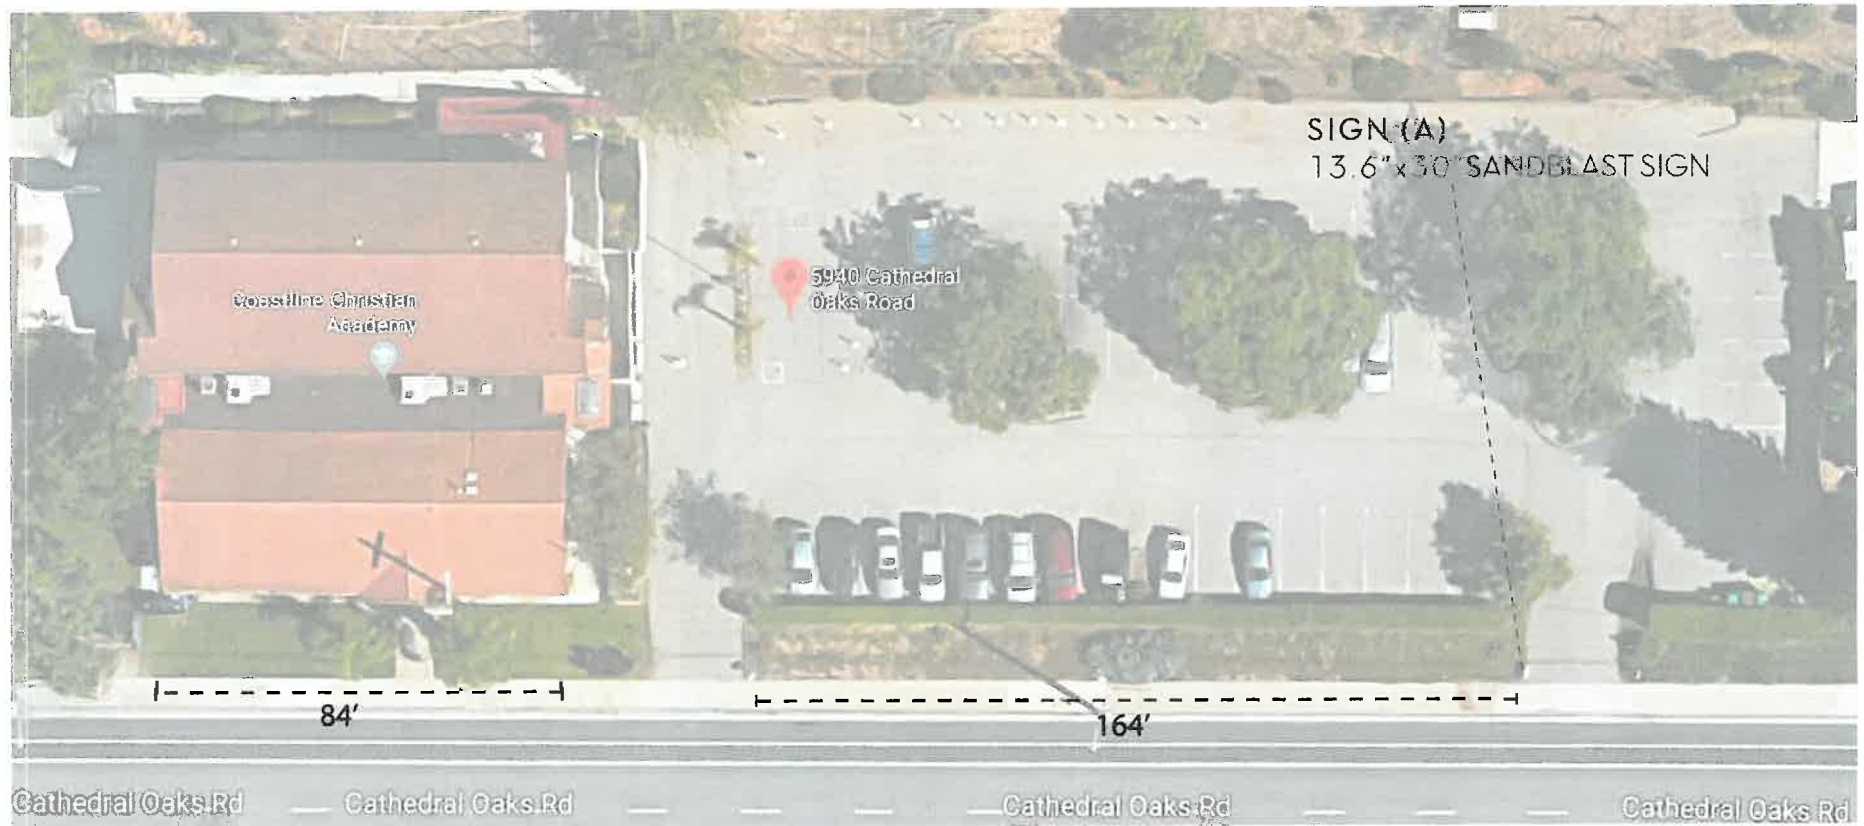

VISUAL IMAGE DESIGN

P.O. Box 60433
Santa Barbara, CA 93160

Ph: 805-448-8496 • Fax: 805-964-4605

This design is an exclusive property of Visual Image Design
It may NOT be reproduced, copied, exhibited or utilized
for any purpose, in part or whole by any individual
inside or outside without written consent of Visual Image Design

BUSINESS NAME:

A.P.N#:

ADDRESS: 5950 Cathedral Oaks Road, Goleta, CA 93117

MATERIALS USED:

Sign A: Sandblasted sign

DRAWING SCALE:

1" = 40'