


Schedule									
Symbol	Label	QTY	Manufacturer	Catalog Number	Description	Lamp	Number Lamps	Lumens per Lamp	LLF Wattage
	S1	15	Lithonia Lighting	KAD 400M SR3 (PULSE START)	Area Luminaire, 400W MH, High Performance SR3 Reflector, Full Cutoff MEETS THE 'NIGHTTIME FRIENDLY' CRITERIA	ONE 400-WATT CLEAR ED28 PULSE START METAL HALIDE IN HORIZONTAL POSITION	1	38000	0.8 456
	S2	14	Lithonia Lighting	KAD 400S SR3	Area Luminaire, 400W HPS, High Performance SR3 Reflector, Full Cutoff MEETS THE 'NIGHTTIME FRIENDLY' CRITERIA	ONE 400-WATT CLEAR ET-18 HIGH PRESSURE SODIUM, HORIZONTAL POSITION	1	50000	0.8 936
	S3	0	Lithonia Lighting	KAD 400S SR3	Area Luminaire, 400W HPS, High Performance SR3 Reflector, Full Cutoff MEETS THE 'NIGHTTIME FRIENDLY' CRITERIA	ONE 400-WATT CLEAR ET-18 HIGH PRESSURE SODIUM, HORIZONTAL POSITION	1	50000	0.8 936
	S4	4	Lithonia Lighting	KAD 400S SR3	Area Luminaire, 400W HPS, High Performance SR3 Reflector, Full Cutoff MEETS THE 'NIGHTTIME FRIENDLY' CRITERIA	ONE 400-WATT CLEAR ET-18 HIGH PRESSURE SODIUM, HORIZONTAL POSITION	1	50000	0.8 1404
	S5	7	Lithonia Lighting	KAD 400S SR3	Area Luminaire, 400W HPS, High Performance SR3 Reflector, Full Cutoff MEETS THE 'NIGHTTIME FRIENDLY' CRITERIA	ONE 400-WATT CLEAR ET-18 HIGH PRESSURE SODIUM, HORIZONTAL POSITION	1	50000	0.8 1872

Statistics						
Description	Symbol	Avg	Max	Min	Max/Min	Avg/Min
BACK SIDE	+	4.0 fc	16.0 fc	0.3 fc	53.3:1	13.3:1
CAR LOT	+	23.0 fc	44.2 fc	2.5 fc	17.7:1	9.2:1

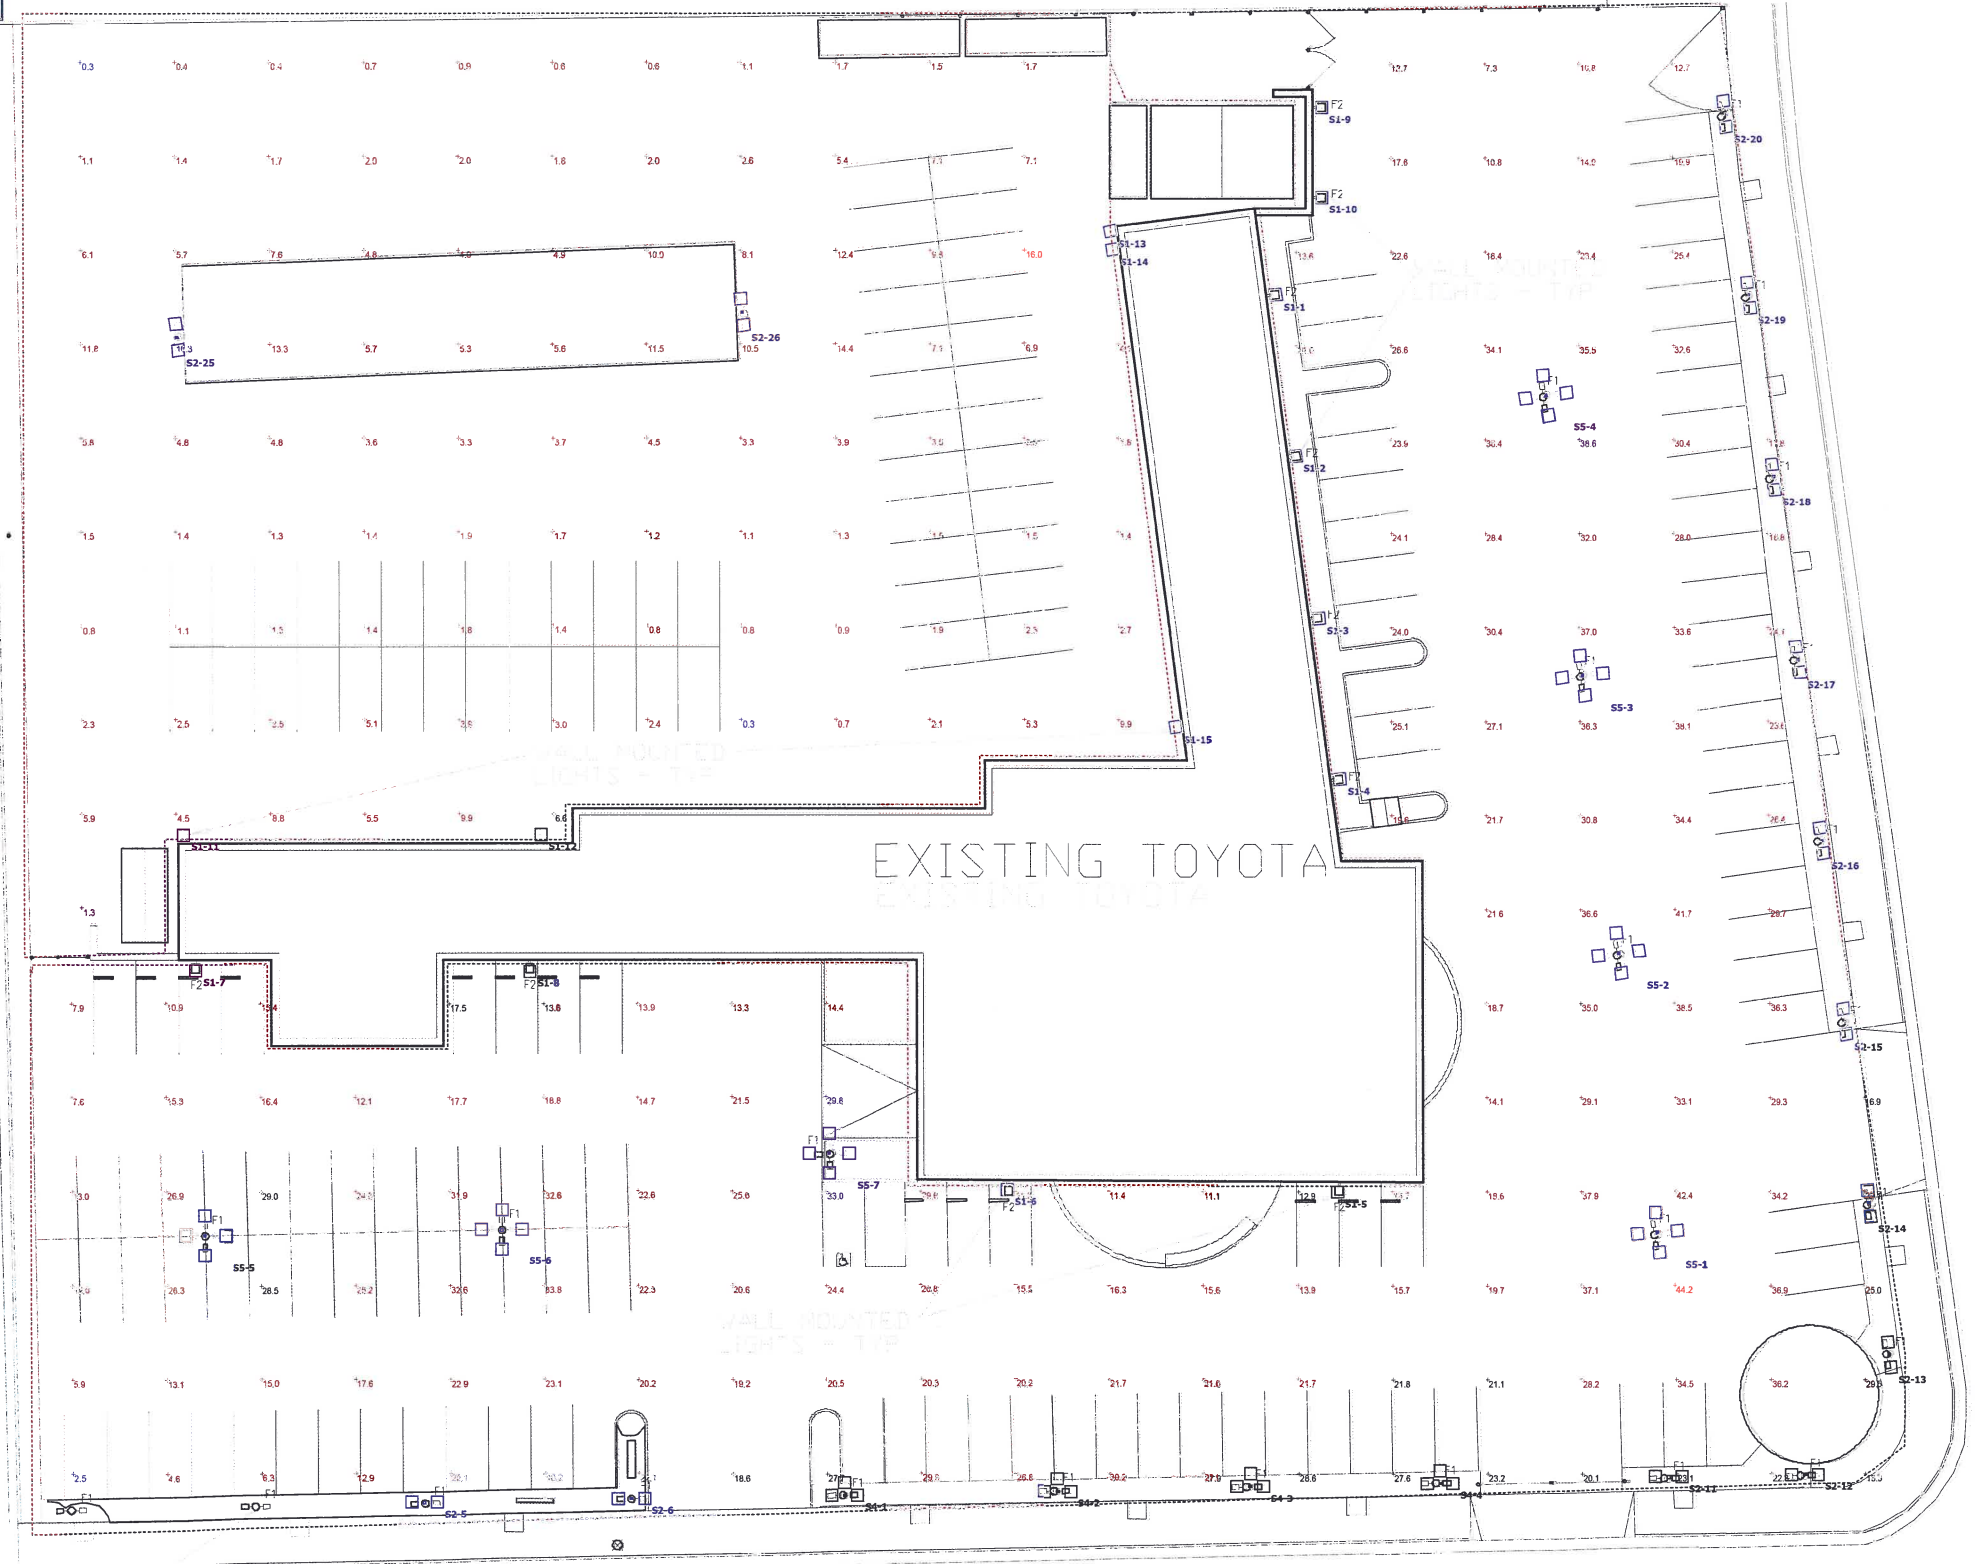

RECEIVED
AUG 28 2018
City of Goleta
Planning & Environmental Svcs.



SANTA BARBARA TOYOTA
EXTERIOR LIGHTING
SANTA BARBARA, CA
071818

Designer
STEVE DOMINGUEZ
Phone 701-8156
6/15/2015
Scale
Not to Scale
Drawing No.
Summary

Schedule									
Symbol	Label	QTY	Manufacturer	Catalog Number	Description	Lamp	Number Lamps	Lumens per Lamp	LLF Wattage
	S1	10	Lithonia Lighting	KAXW LED P3 50K R4 MVOLT	KAXW LED, PERFORMANCE PACKAGE 3, 5000K, TYPE 4, 120-277V	LED	1	9878	0.95 130
□	S2	6	Lithonia Lighting	KAX1 LED P4 50K R4 MVOLT HS PIRH DWHXD	KAX AREA SERIES SIZE 1, PERFORMANCE PACKAGE 4, 5000 K, TYPE 4, 120-277V, HOUSE-SIDE SHIELD	LED	1	14633	0.95 320
□+□	S3	18	Lithonia Lighting	KAX1 LED P4 50K R4 MVOLT HS PIRH DWHXD	KAX AREA SERIES SIZE 1, PERFORMANCE PACKAGE 4, 5000 K, TYPE 4, 120-277V, HOUSE-SIDE SHIELD	LED	1	14633	0.95 320
□+□	S4	1	Lithonia Lighting	KAX1 LED P4 50K R4 MVOLT PIRH DWHXD	KAX AREA SERIES SIZE 1, PERFORMANCE PACKAGE 4, 5000 K, TYPE 4, 120-277V	LED	1	20954	0.95 320

Statistics						
Description	Symbol	Avg	Max	Min	Max/Min	Avg/Min
5' FROM PROPERTY LINE	+	1.03 fc	7.53 fc	0.00 fc	N/A	N/A
CAR LOT	+	11.6 fc	30.4 fc	2.3 fc	13.2:1	5.0:1



SANTA BARBARA TOYOTA
EXTERIOR LIGHTING
SANTA BARBARA, CA
082718

Designer
STEVE DOMINGUEZ
701-8156
6/15/2015
Scale
Not to Scale
Drawing No.
Summary

